


George's Marvellous Medicine Makers

by Lia Rudd & Kelly Bailey

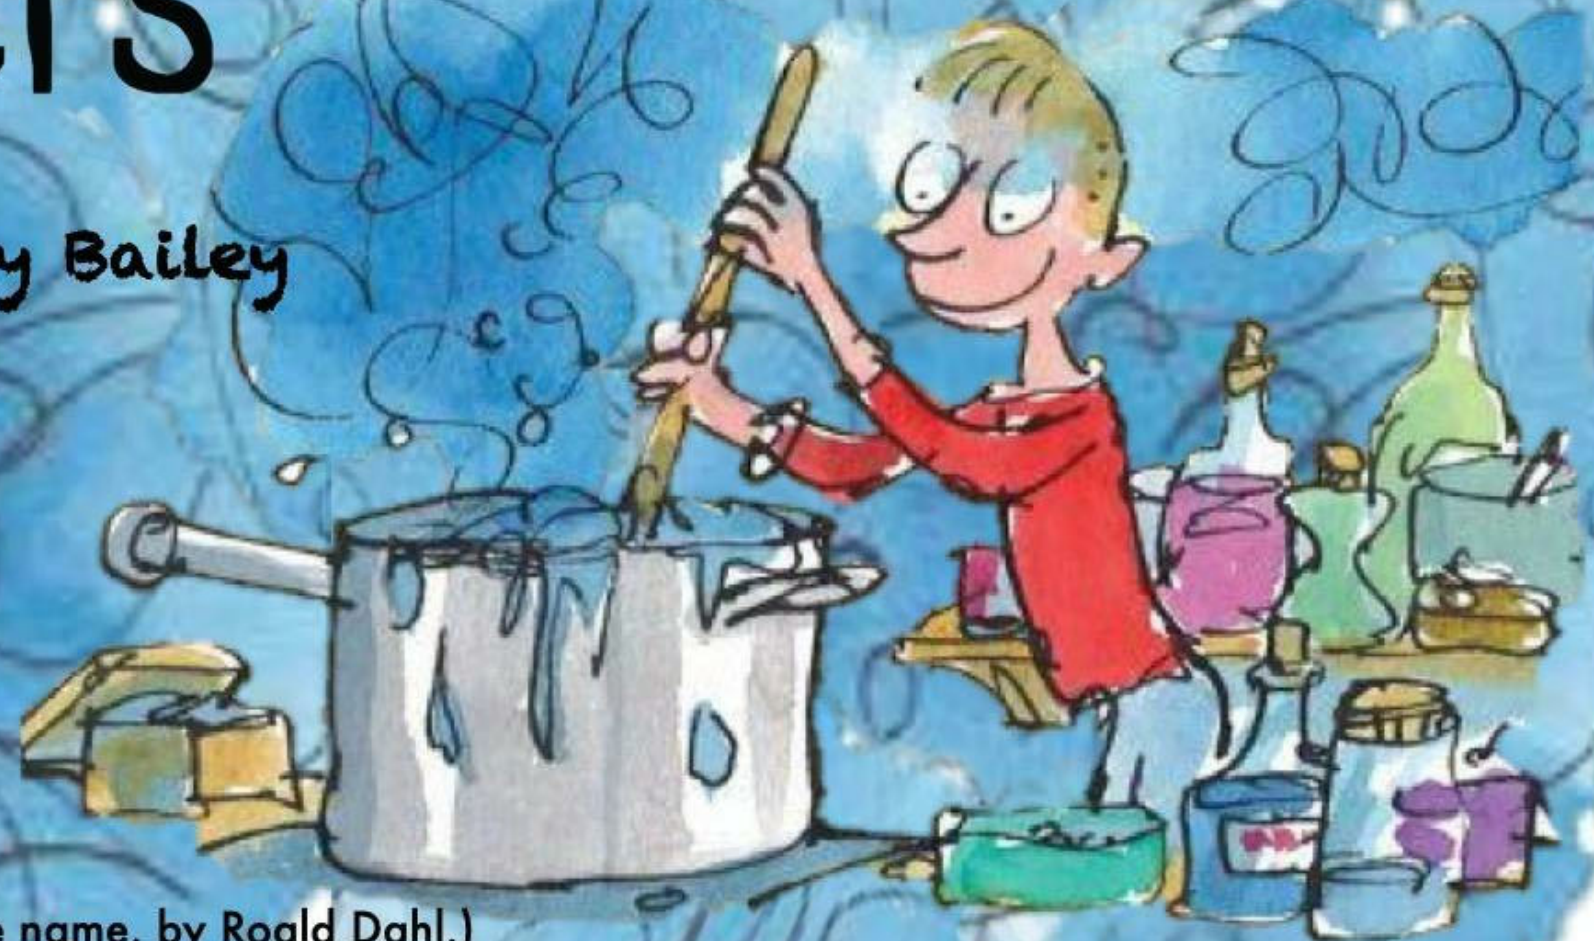

(Loosely based on the children's book of the same name, by Roald Dahl.)

Sheet List

Sheet Number	Sheet Name	Status
SK-0	Title	
SK-0.0.0	Sheet List	
SK-1.1.0	Attraction Plan	
SK-1.1.1	Scene Breakdown	
SK-1.1.3	Emergency Egress	
SK-1.2.0	Facade Elevation	
SK-1.2.1	Facade Details	
SK-1.3.0	Ride System	Pending
SK-1.3.1	Ride Vehicle	
SK-2.1.0	Queue Plan	
SK-2.3.1	Garage Queue Elevations	
SK-2.3.2	Garage & Breezeway Queue RCP	Pending
SK-2.3.3	Garage & Breezeway Queue Detail Callouts	Pending
SK-2.4.1	Int. House Hallway & Preload Queue Elevation	Pending
SK-2.4.2	Int. House Hallway & Preload Queue Detail Callouts	Pending
SK-2.5.0	Fast Pass Queue Plan	
SK-2.5.1	Fast Pass Queue Elevation	Pending
SK-2.5.2	Fast Pass Queue Detail Callouts	Pending
SK-3.1.0	Load Plan	
SK-3.1.1	Load Elevation	Pending
SK-4.1.0	Scene 1 - Kitchen Plan	
SK-4.1.1	Scene 1 - Kitchen Elevation 1	
SK-4.1.2	Scene 1 - Kitchen Elevation 2	
SK-4.1.3	Scene 1 - Kitchen RCP	Pending
SK-4.1.4	Scene 1 - Kitchen Detail Callouts	
SK-4.2.0	Scene 2 - Pantry Plan	
SK-4.2.1	Scene 2 - Pantry Elevation	Pending
SK-4.2.2	Scene 2 - Pantry RCP	Pending
SK-4.3.0	Scene 3 - Grow Room Plan	
SK-4.3.1	Scene 3 - Grow Room Elevation	Pending
SK-4.3.2	Scene 3 - Grow Room RCP	Pending
SK-4.3.3	Scene 3 - Grow Room Detail Callouts	Pending
SK-4.4.0	Scene 4 - Greenhouse Front Plan	

Sheet List

Sheet Number	Sheet Name	Status
SK-4.4.1	Scene 4 - Greenhouse Front Elevation	Pending
SK-4.4.2	Scene 4 - Greenhouse Front RCP	Pending
SK-4.4.3	Scene 4 - Greenhouse Front Detail Callouts	Pending
SK-4.5.0	Scene 5 - Greenhouse Back Plan	
SK-4.5.1	Scene 5 - Greenhouse Back Elevation	
SK-4.5.2	Scene 5 - Greenhouse Back RCP	Pending
SK-4.5.3	Scene 5 - Greenhouse Back Detail Callouts	Pending
SK-4.6.0	Scene 6 - Escape	
SK-4.6.1	Scene 6 - Escape Elevation	Pending
SK-4.6.2	Scene 6 - Escape RCP	Pending
SK-4.6.3	Scene 6 - Escape Detail Callouts	Pending
SK-4.7.0	Scene 7 - Shed Plan	
SK-4.7.1	Scene 7 - Shed Elevation	Pending
SK-4.7.2	Scene 7 - Shed RCP	Pending
SK-4.7.3	Scene 7 - Shed Detail Callouts	Pending
SK-5.1.0	Unload Plan	
SK-5.1.1	Unload Elevation	

SCAD



Project Name:

George's Marvellous Medicine Makers

Quarter:

Fall Quarter

Designed By:

Kelly Bailey & Lia Rudd

Drawn By:


Lia Rudd

Sheet Name:

Sheet List

SK-0.0.0

SCAD

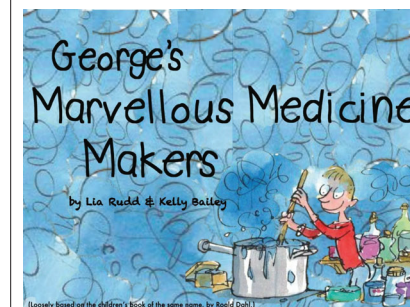

Project Name:
George's Marvellous Medicine Makers

Quarter:
Fall Quarter


Designed By:
Kelly Bailey & Lia Rudd

Drawn By:
Lia Rudd

Sheet Name:
Attraction Plan


SK-1.1.0

1/32" = 1'-0"

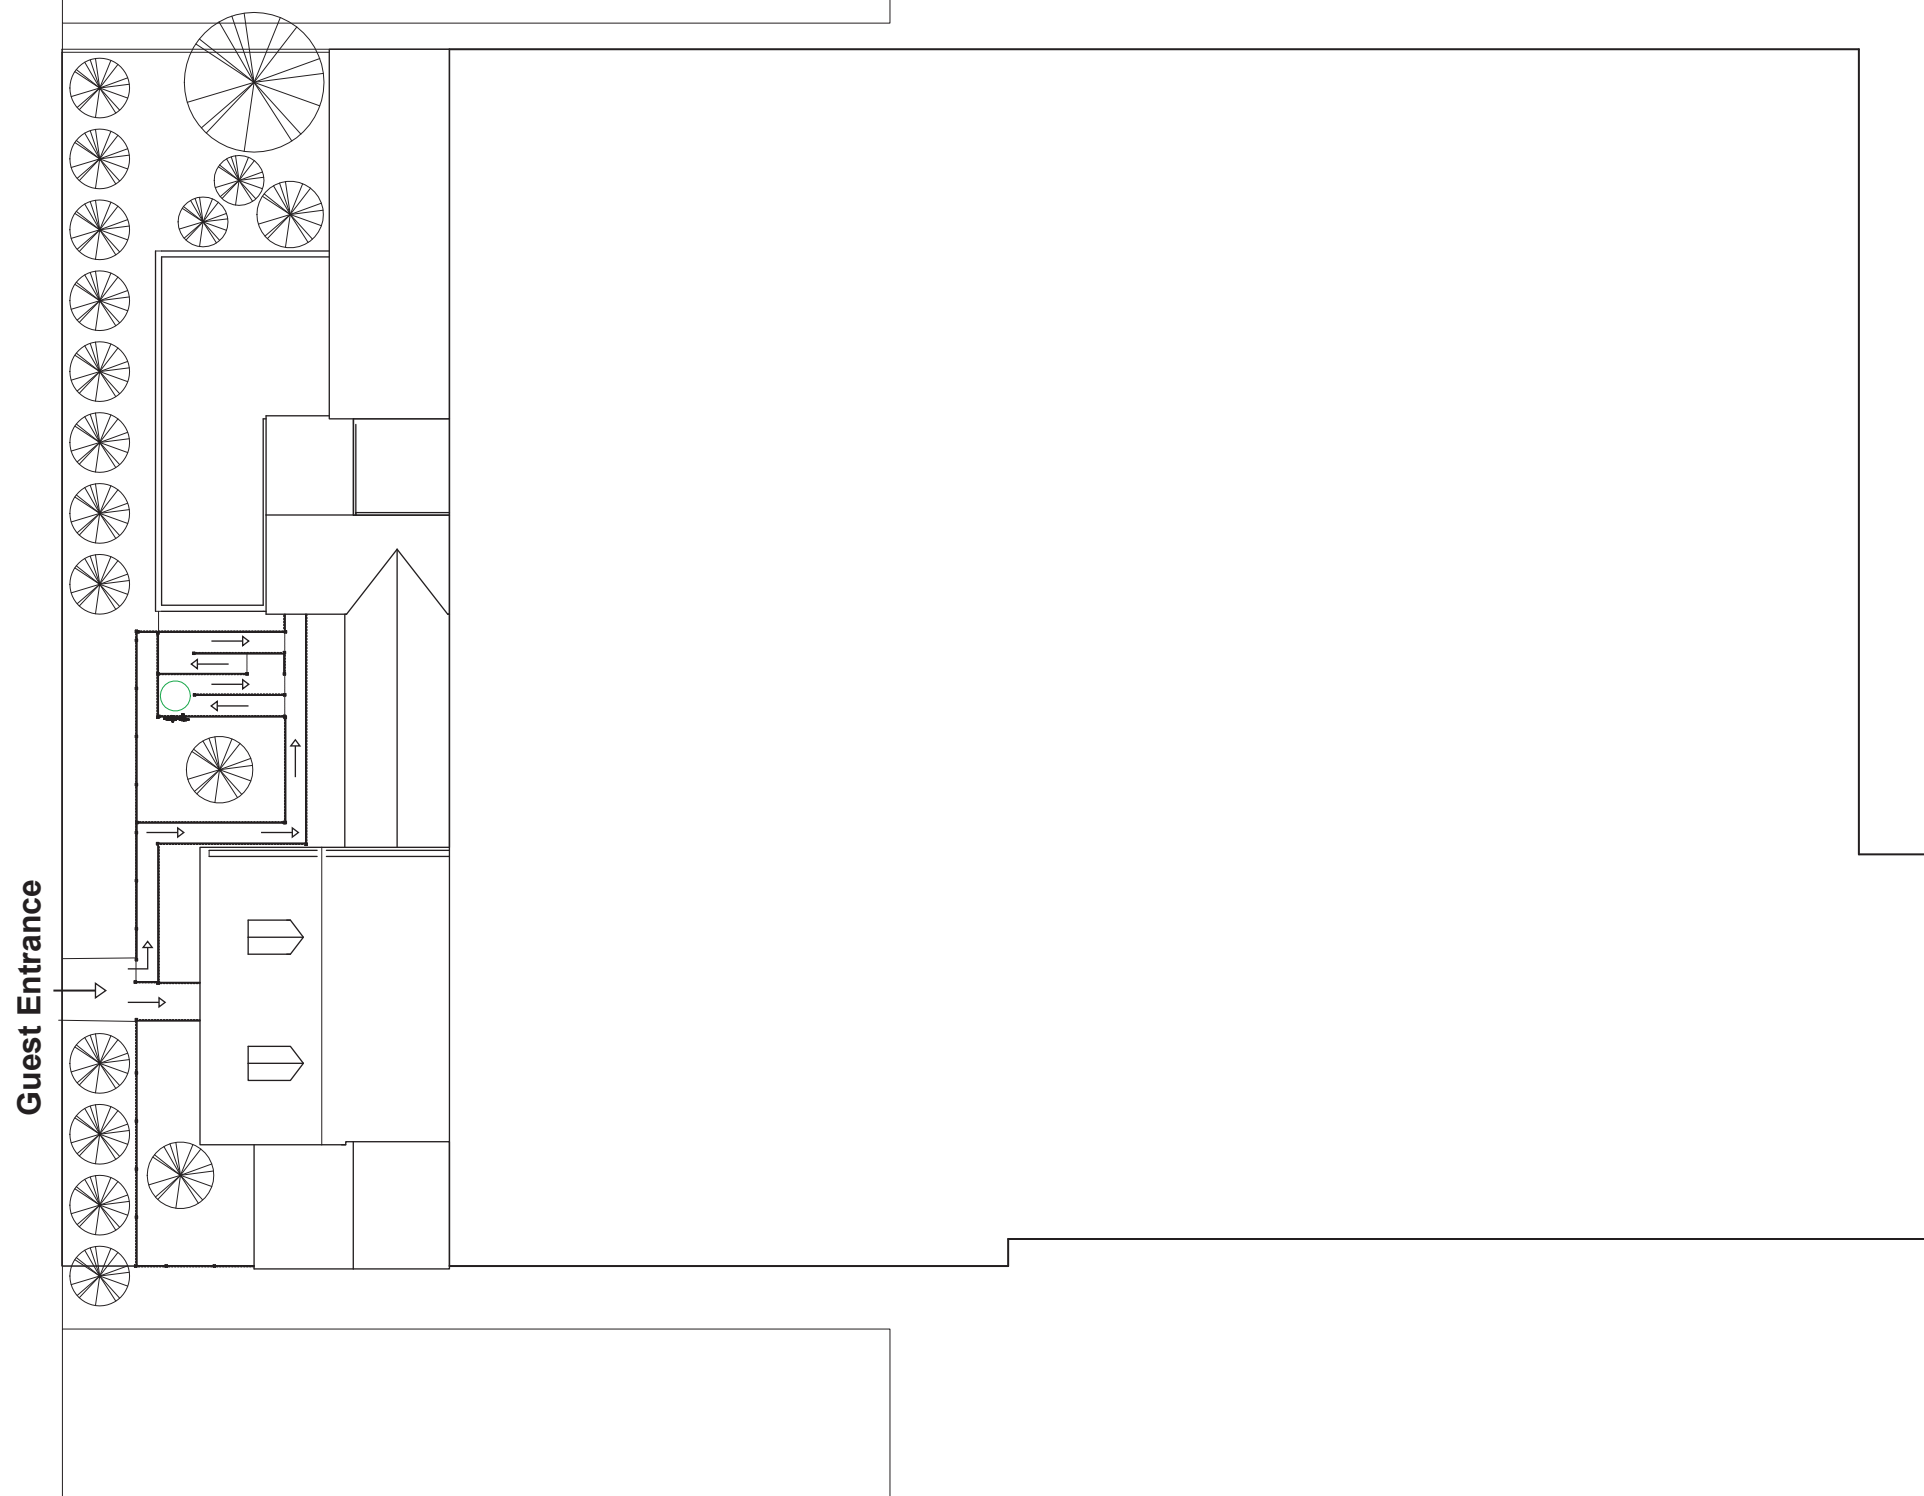

Guest Entrance

① Site
1/32" = 1'-0"

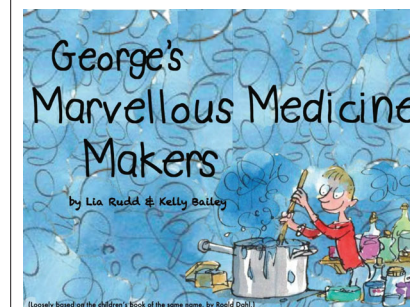

Project Name:
George's Marvellous Medicine Makers

Quarter:
Fall Quarter


Designed By:
Kelly Bailey & Lia Rudd

Drawn By:
Lia Rudd

Sheet Name:
Scene Breakdown


SK-1.1.1

1/32" = 1'-0"

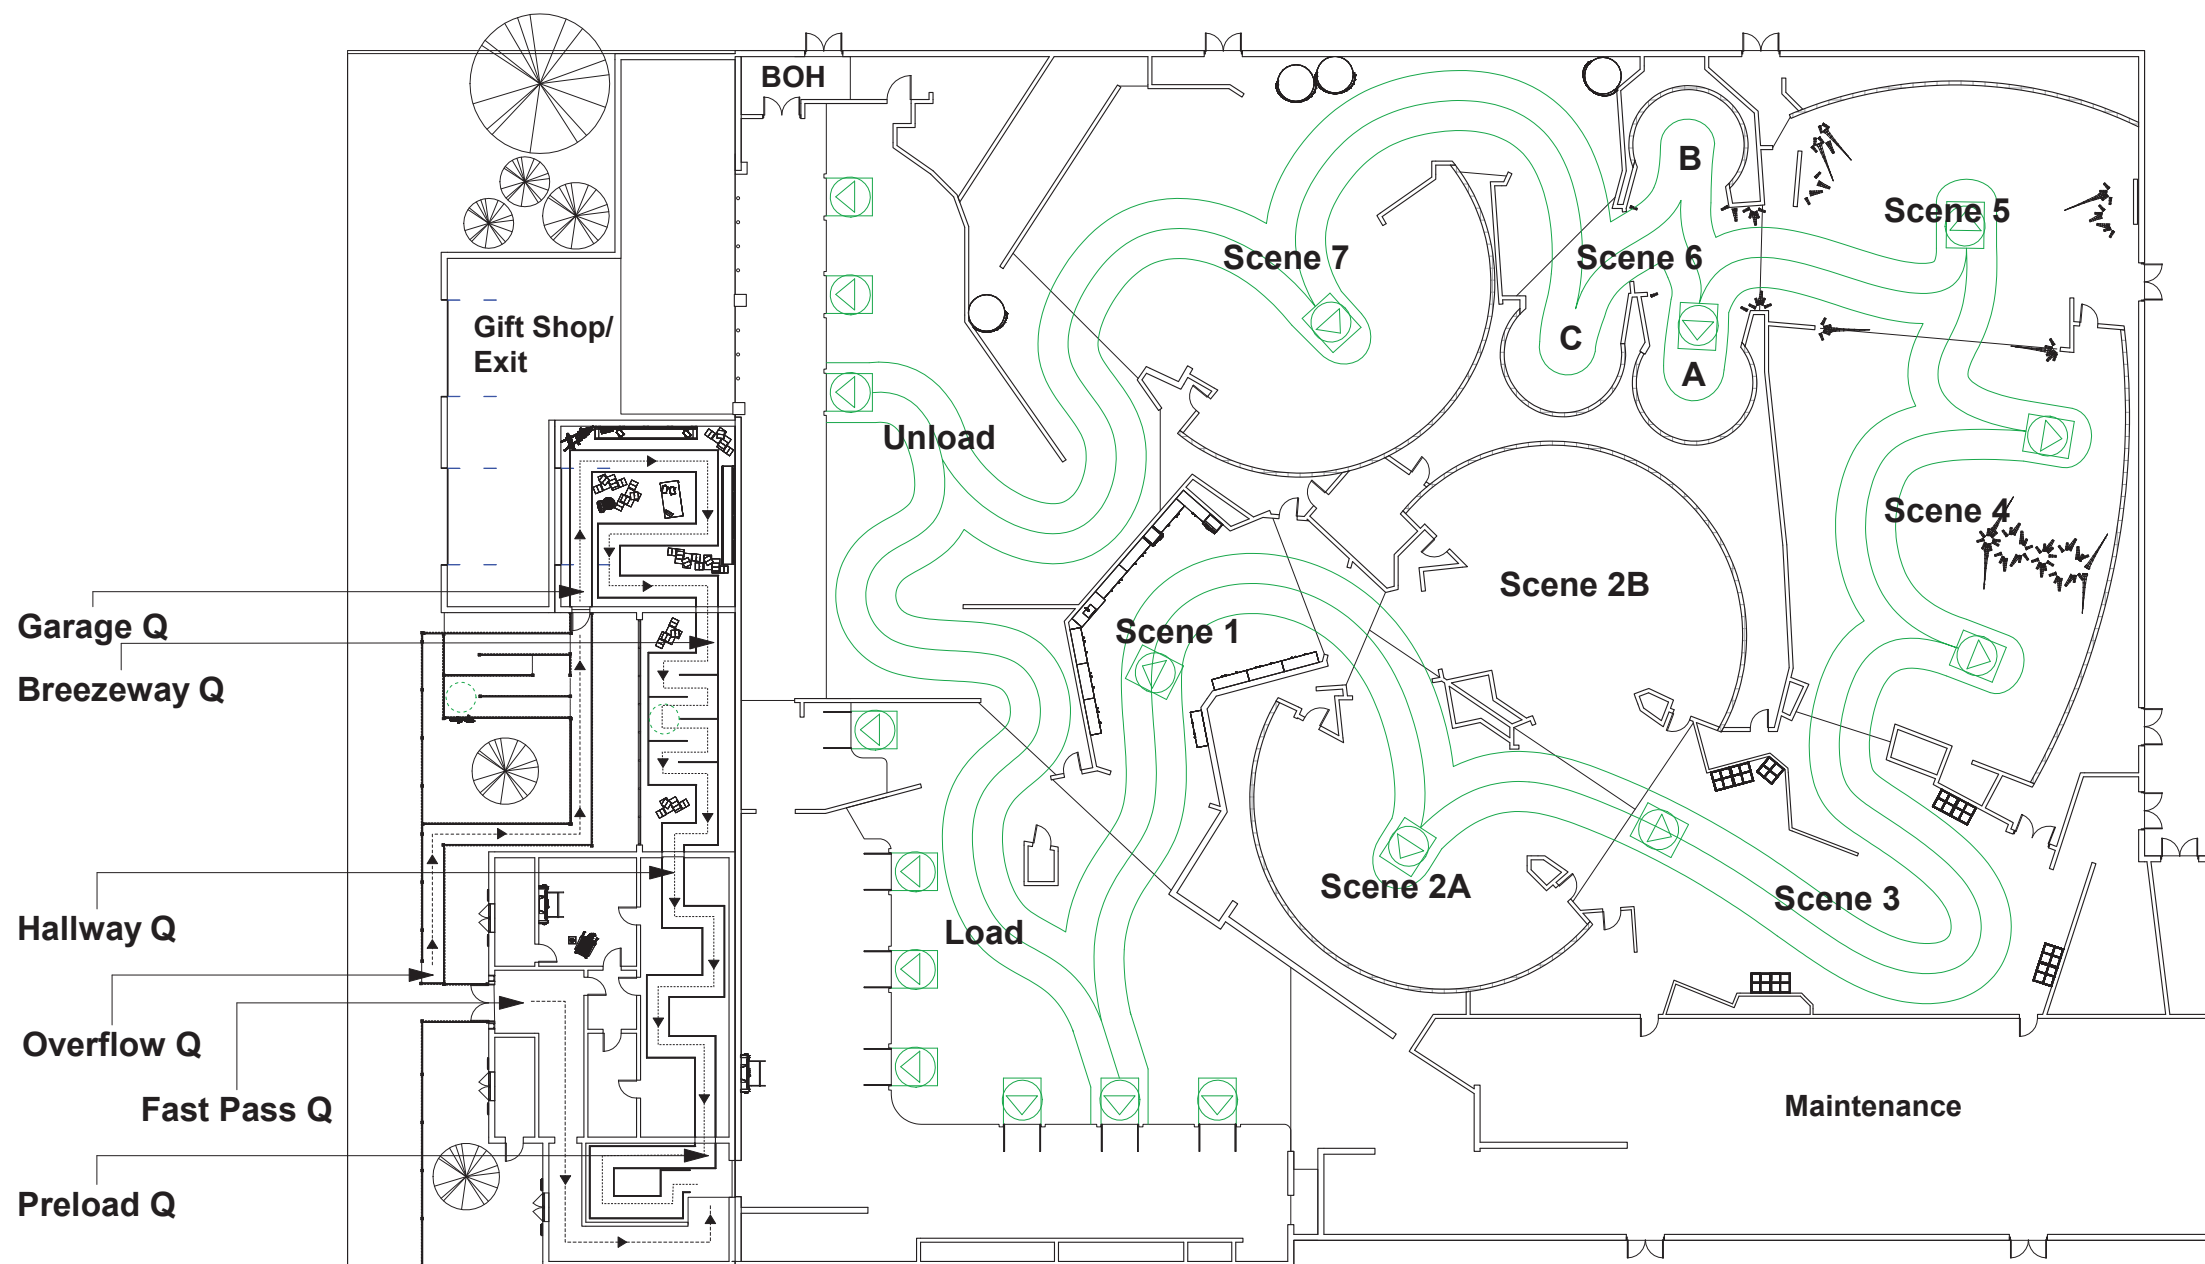

① Attraction Plan Scene Breakdown
 1/32" = 1'-0"

SCAD

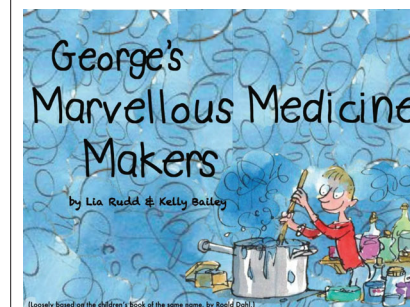

Project Name:
George's Marvellous Medicine Makers

Quarter:
Fall Quarter


Designed By:
Kelly Bailey & Lia Rudd

Drawn By:
Lia Rudd

Sheet Name:
Emergency Egress


SK-1.1.3

1/32" = 1'-0"

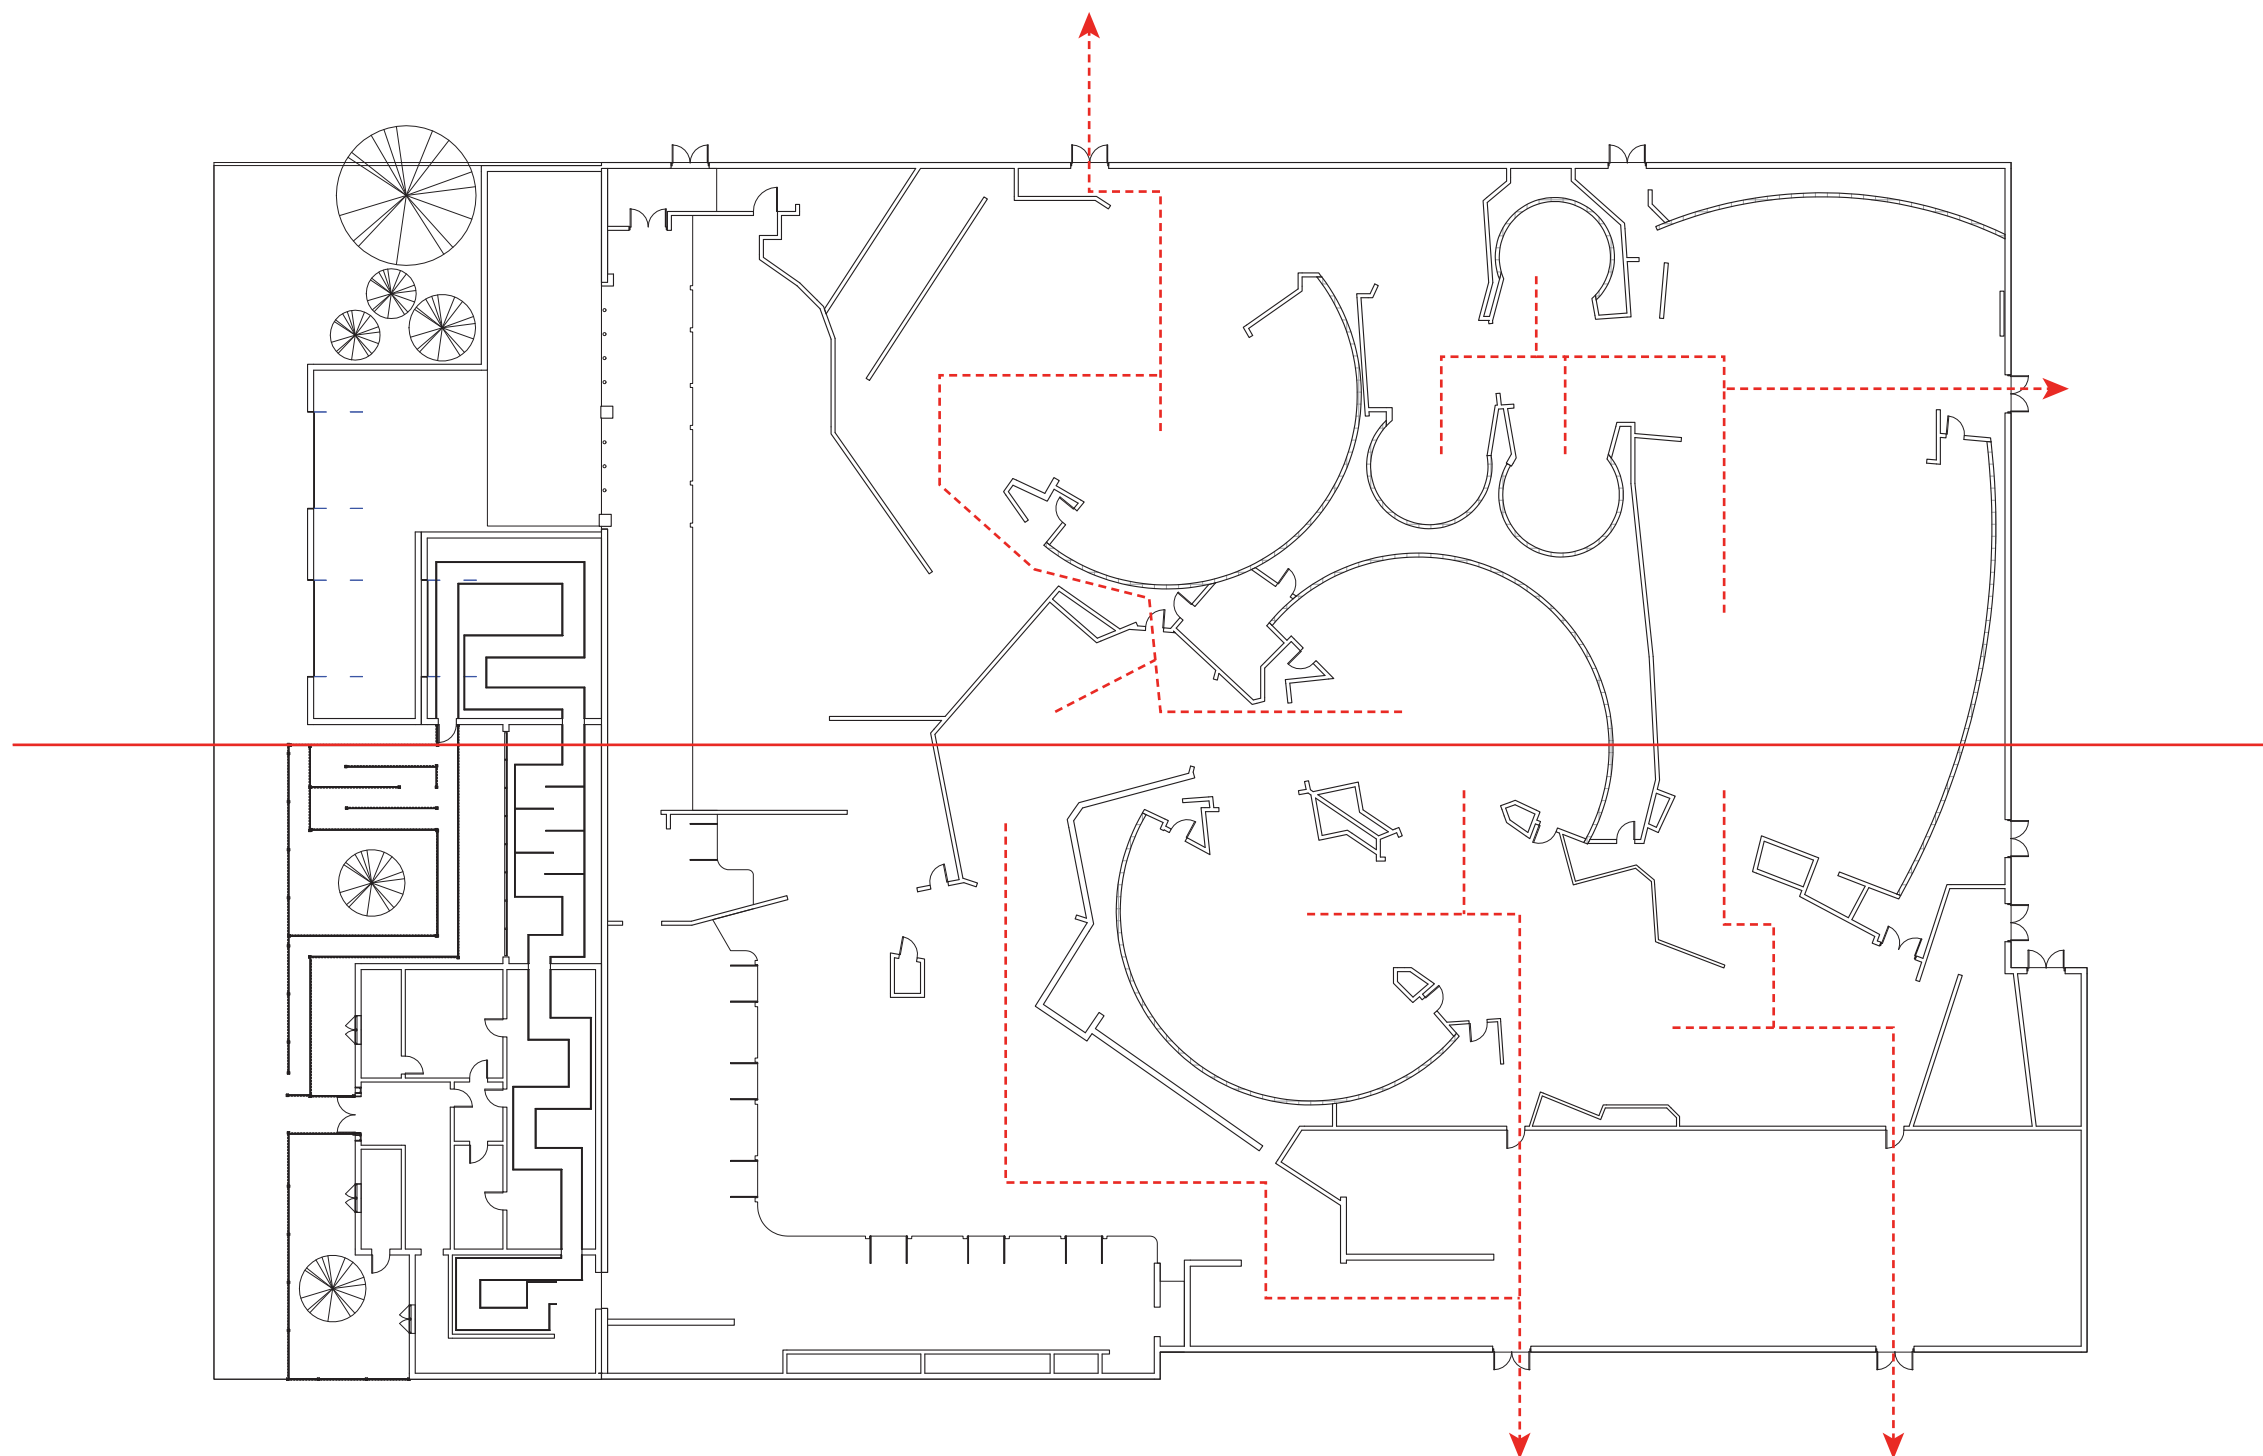

① Emergency Egress
1/32" = 1'-0"

SCAD

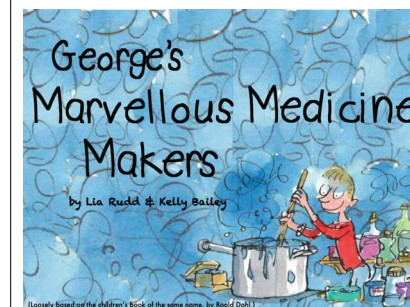

Project Name:
George's Marvellous Medicine Makers

Quarter:
Fall Quarter


Designed By:
Kelly Bailey & Lia Rudd

Drawn By:
Lia Rudd

Sheet Name:
Facade Elevation

SK-1.2.0


1/16" = 1'-0"

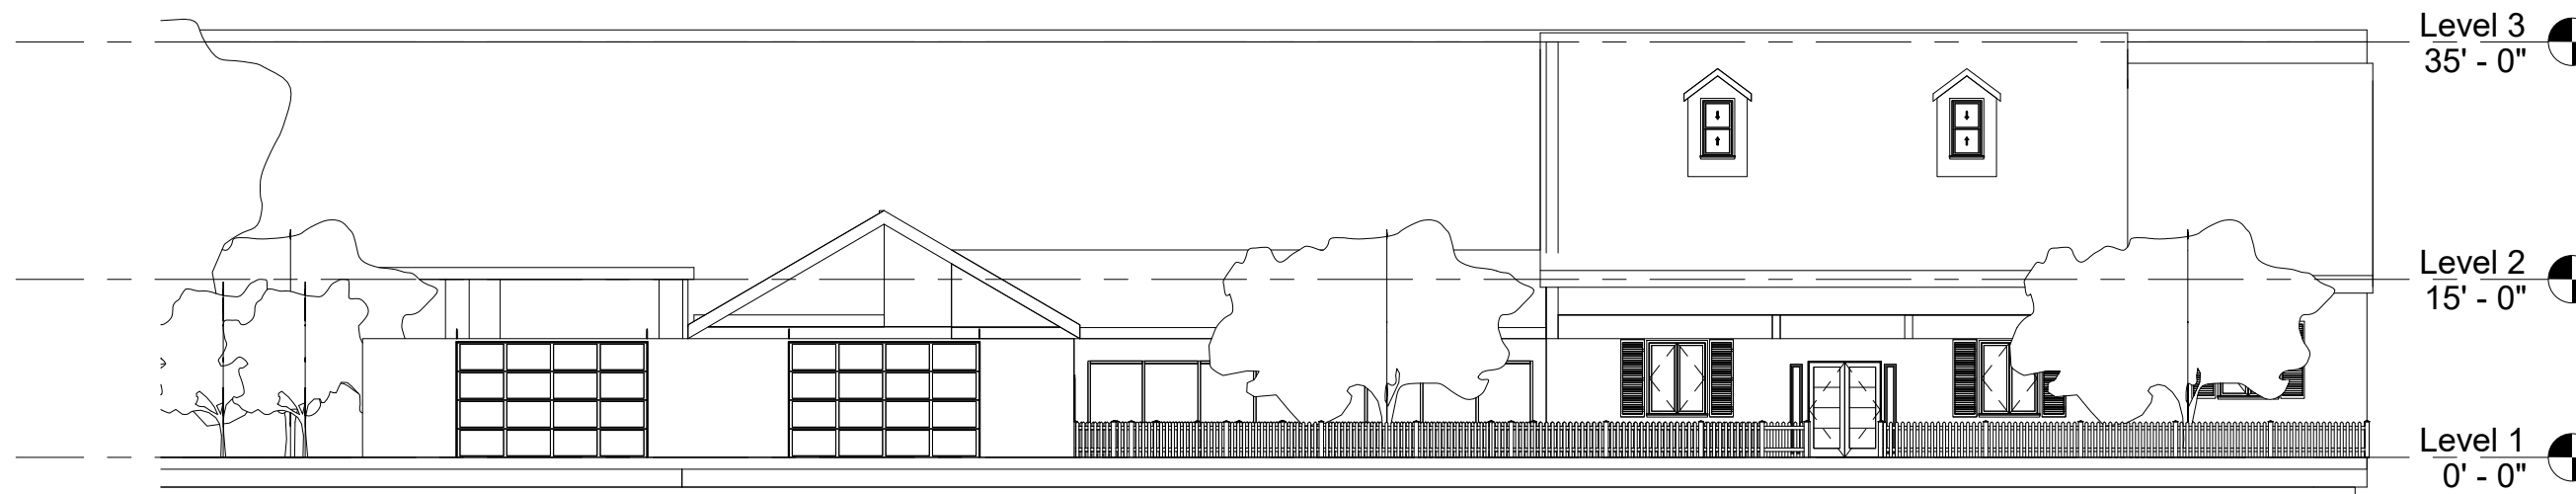

① West
1/16" = 1'-0"



SCAD

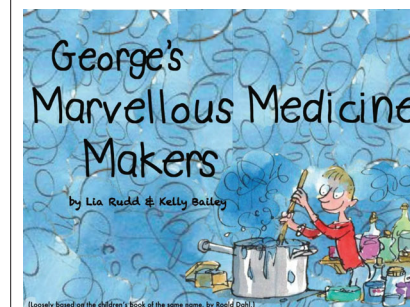

Project Name:
George's Marvellous Medicine Makers

Quarter:
Fall Quarter


Designed By:
Kelly Bailey & Lia Rudd

Drawn By:
Lia Rudd


Sheet Name:
Ride Vehicle

SK-1.3.1


1/2" = 1'-0"

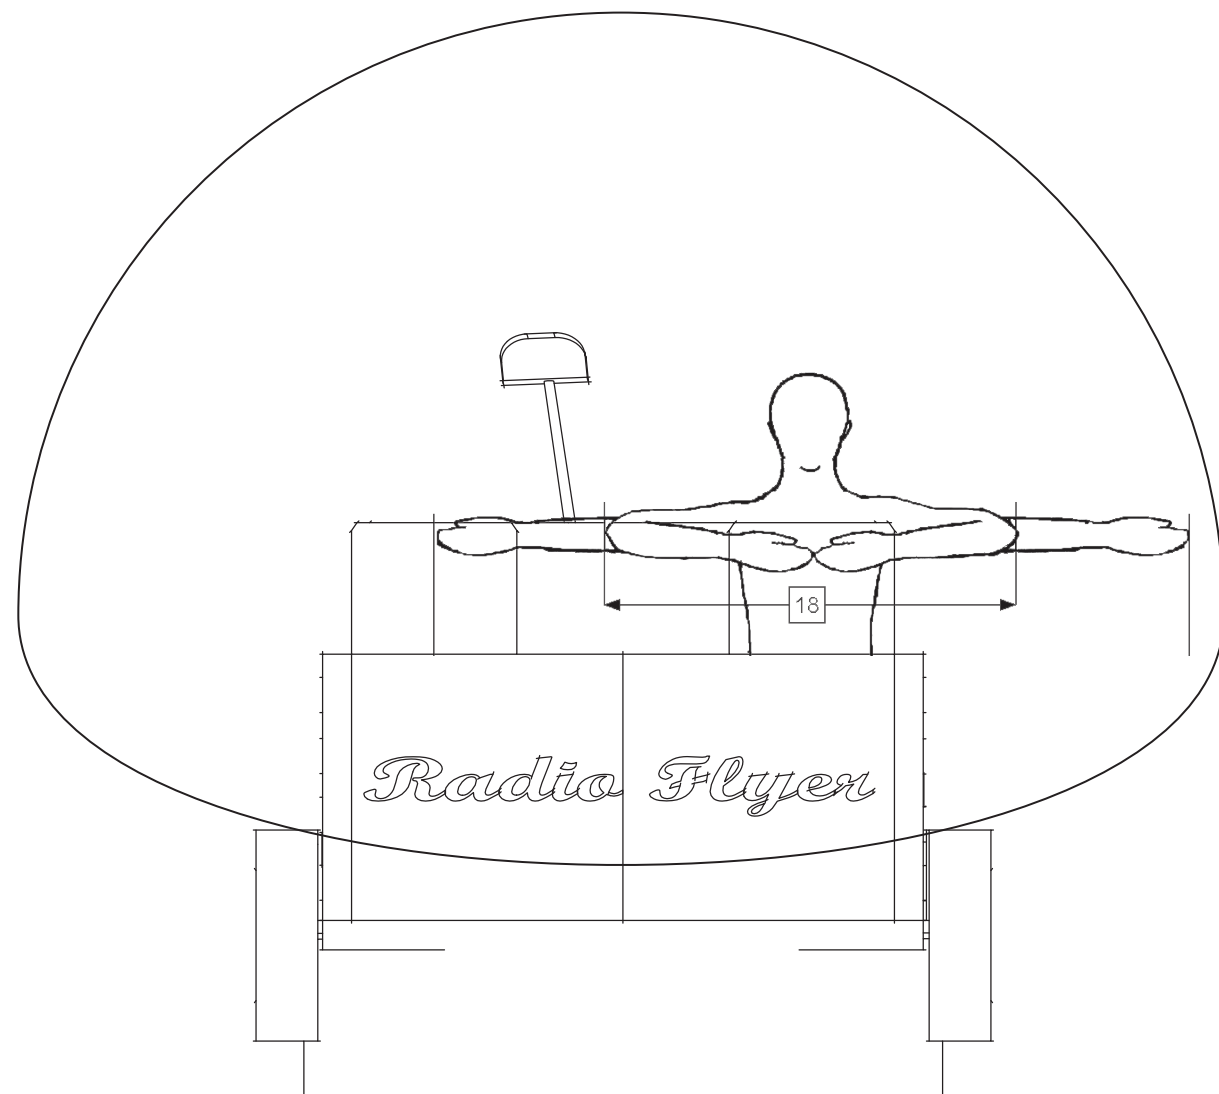

① Ride Vehicle-F
1/2" = 1'-0"

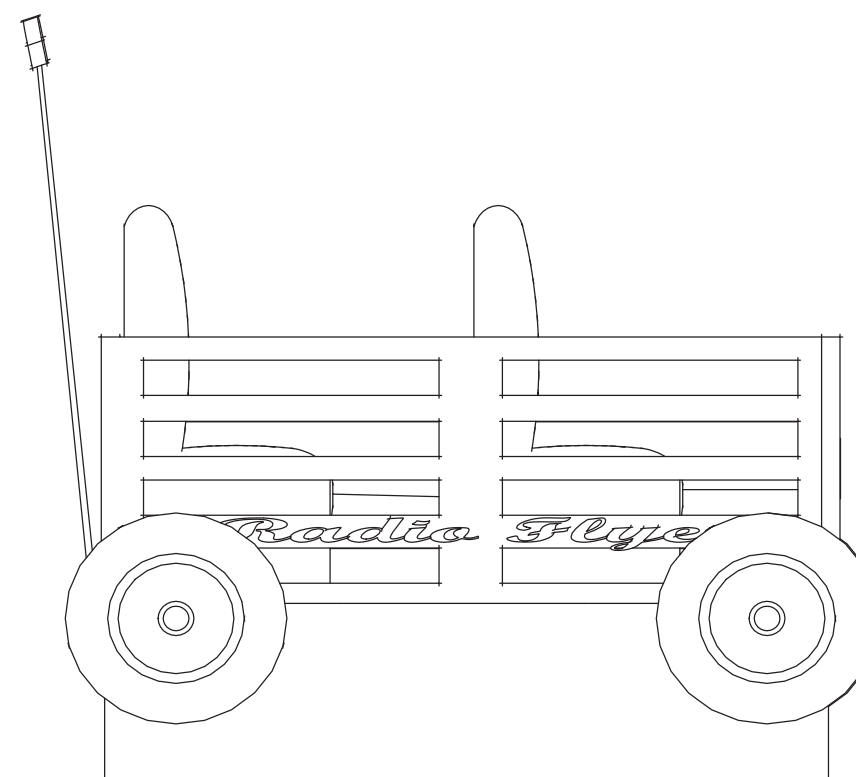


② Ride Vehicle-L
1/2" = 1'-0"

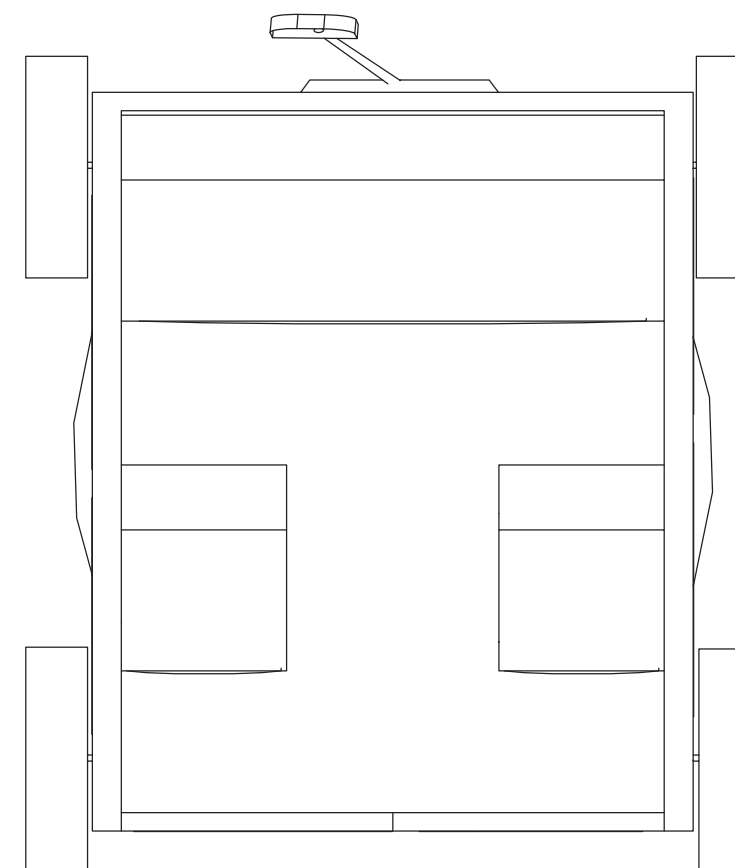

③ Ride Vehicle-T
1/2" = 1'-0"

SCAD

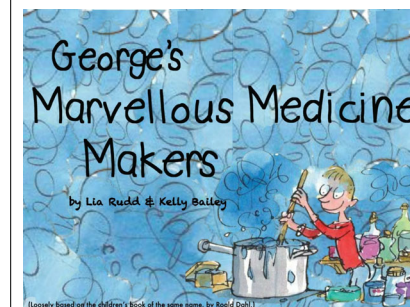

Project Name:
George's Marvellous Medicine Makers

Quarter:
Fall Quarter


Designed By:
Kelly Bailey & Lia Rudd

Drawn By:
Lia Rudd


Sheet Name:
Queue Plan

SK-2.1.0

1/16" = 1'-0"

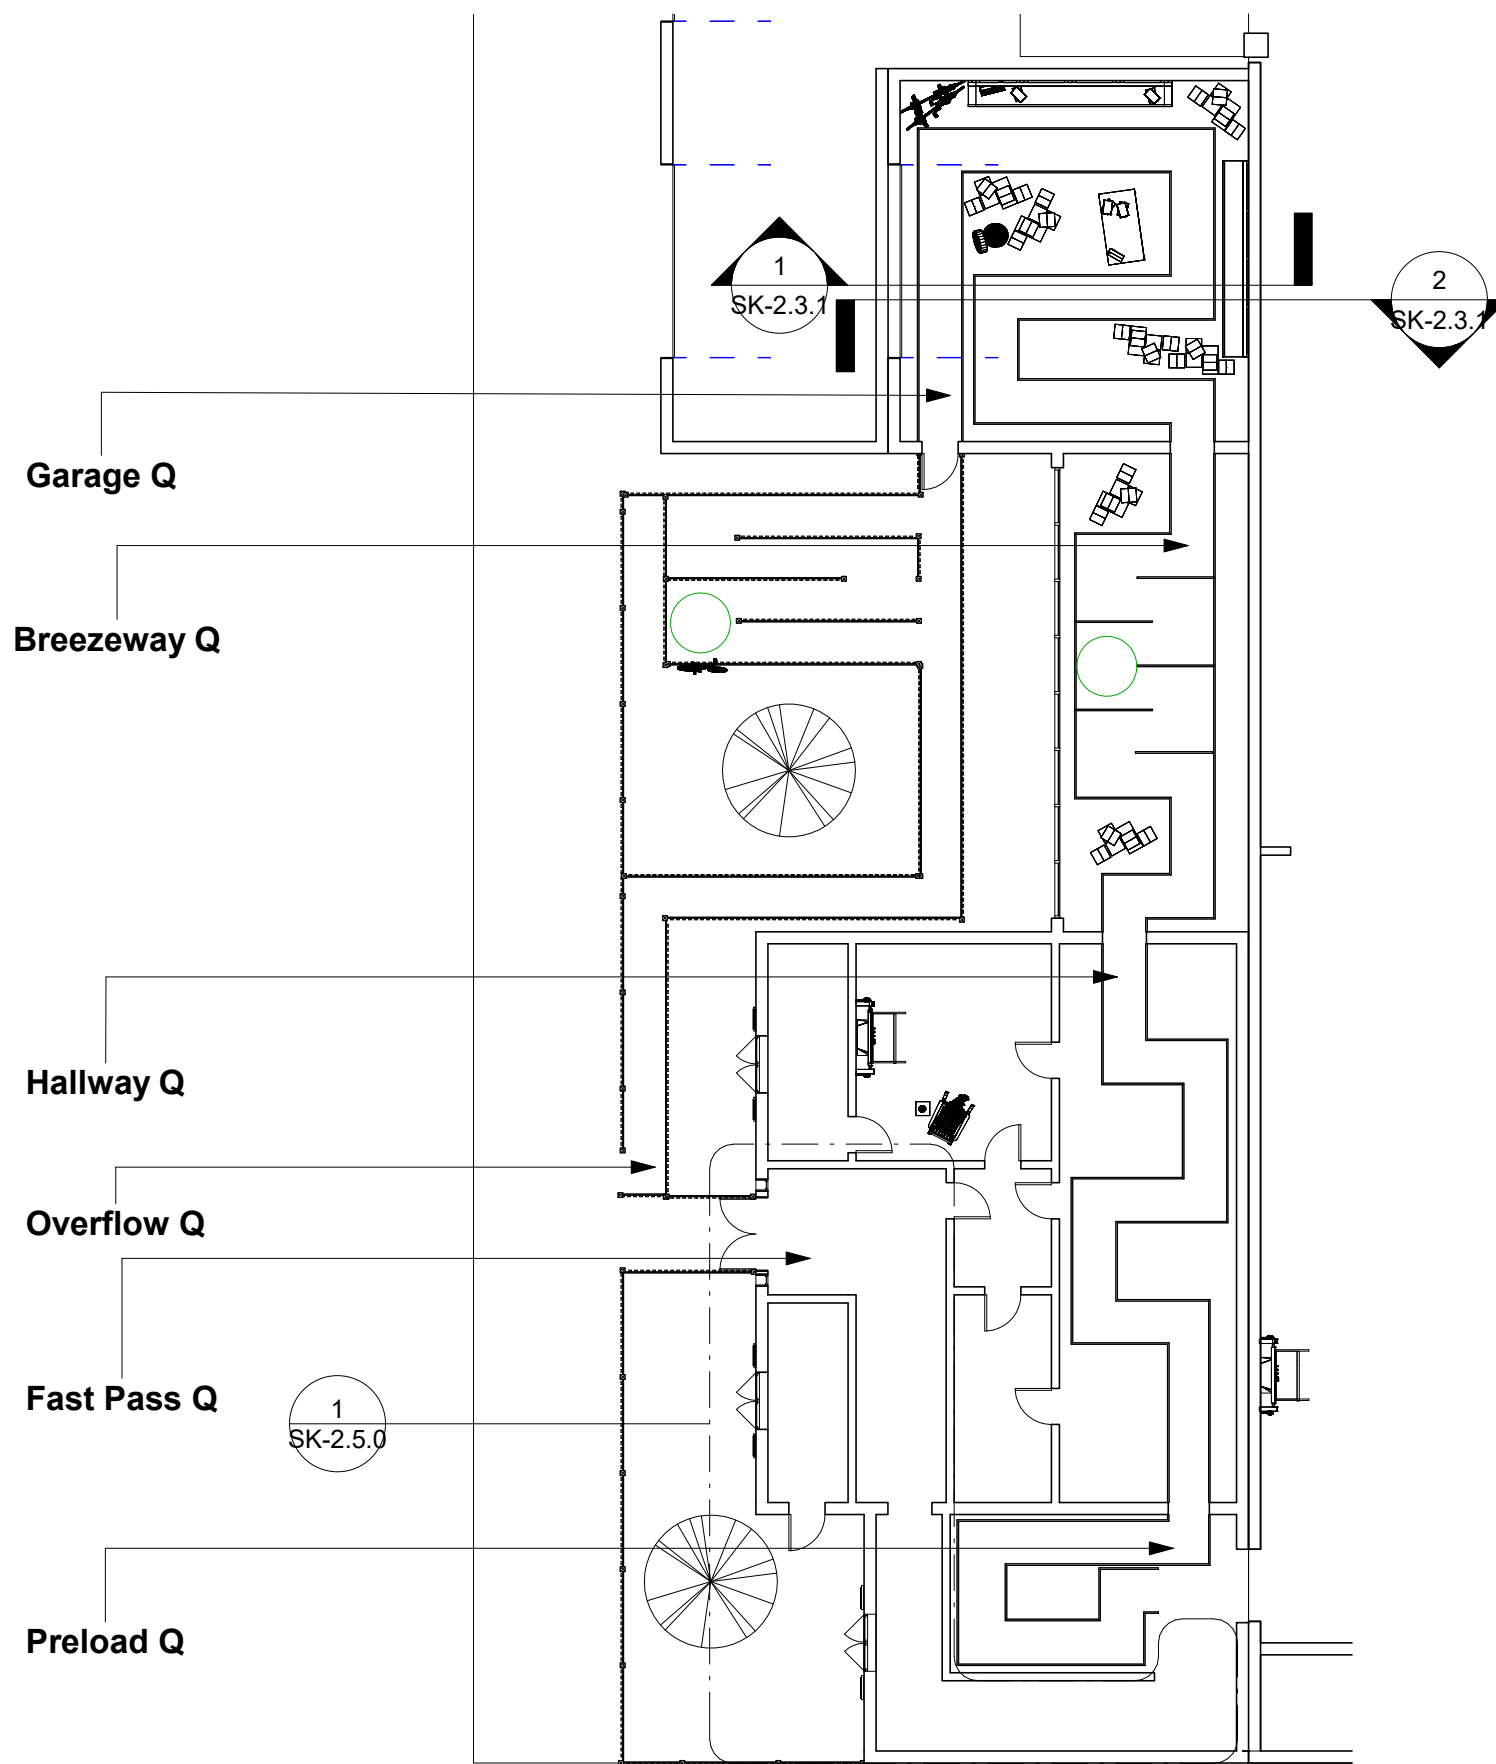

1 Queue
1/16" = 1'-0"

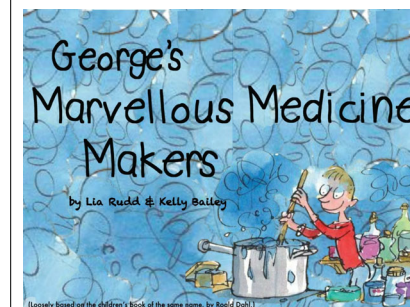

Project Name:
George's Marvellous Medicine Makers

Quarter:
Fall Quarter


Designed By:
Kelly Bailey & Lia Rudd

Drawn By:
Lia Rudd


Sheet Name:
Garage Queue Elevations

SK-2.3.1


1/4" = 1'-0"

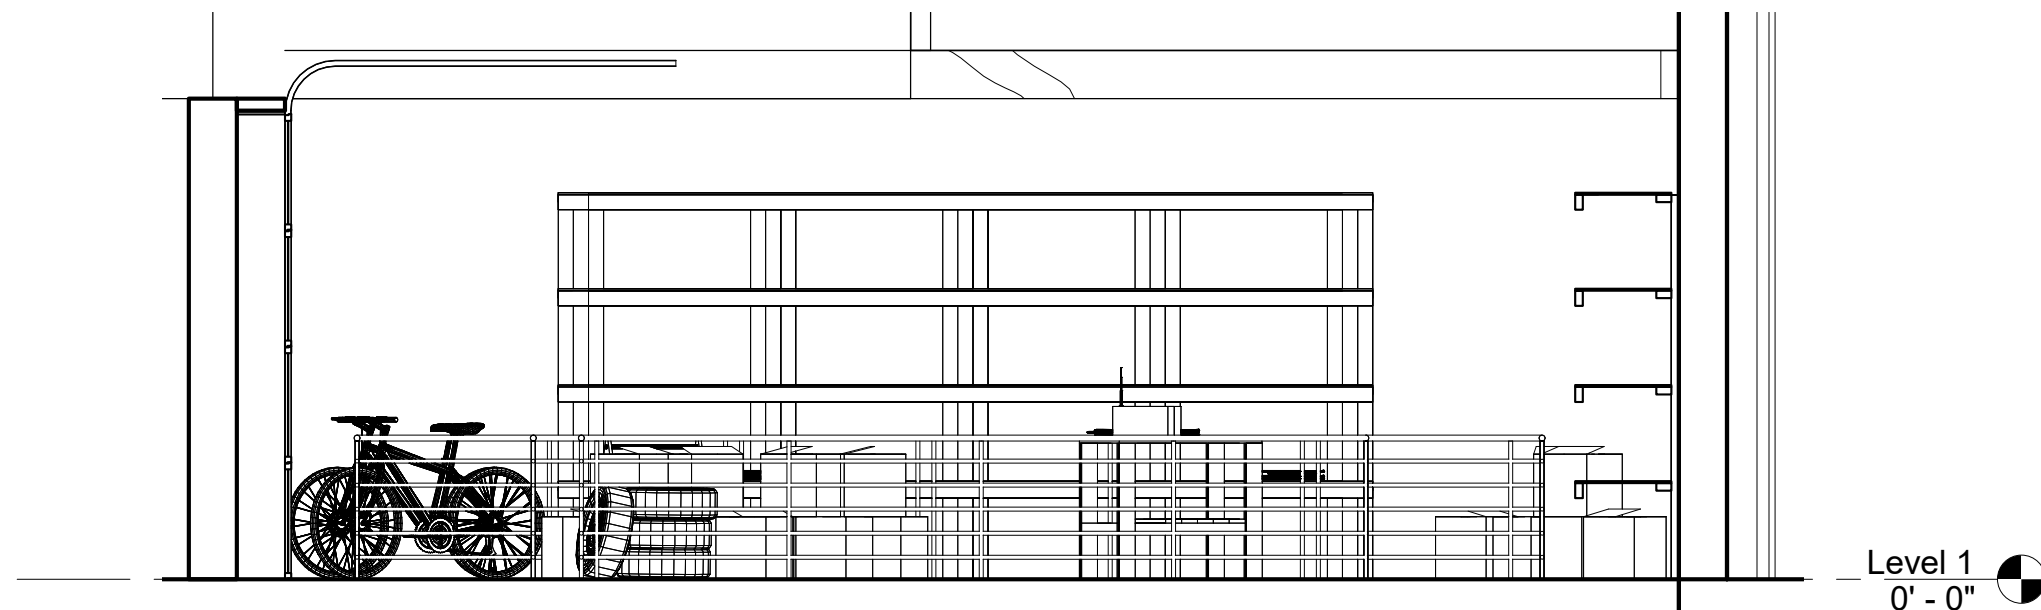

① **Garage Elevation North**
1/4" = 1'-0"

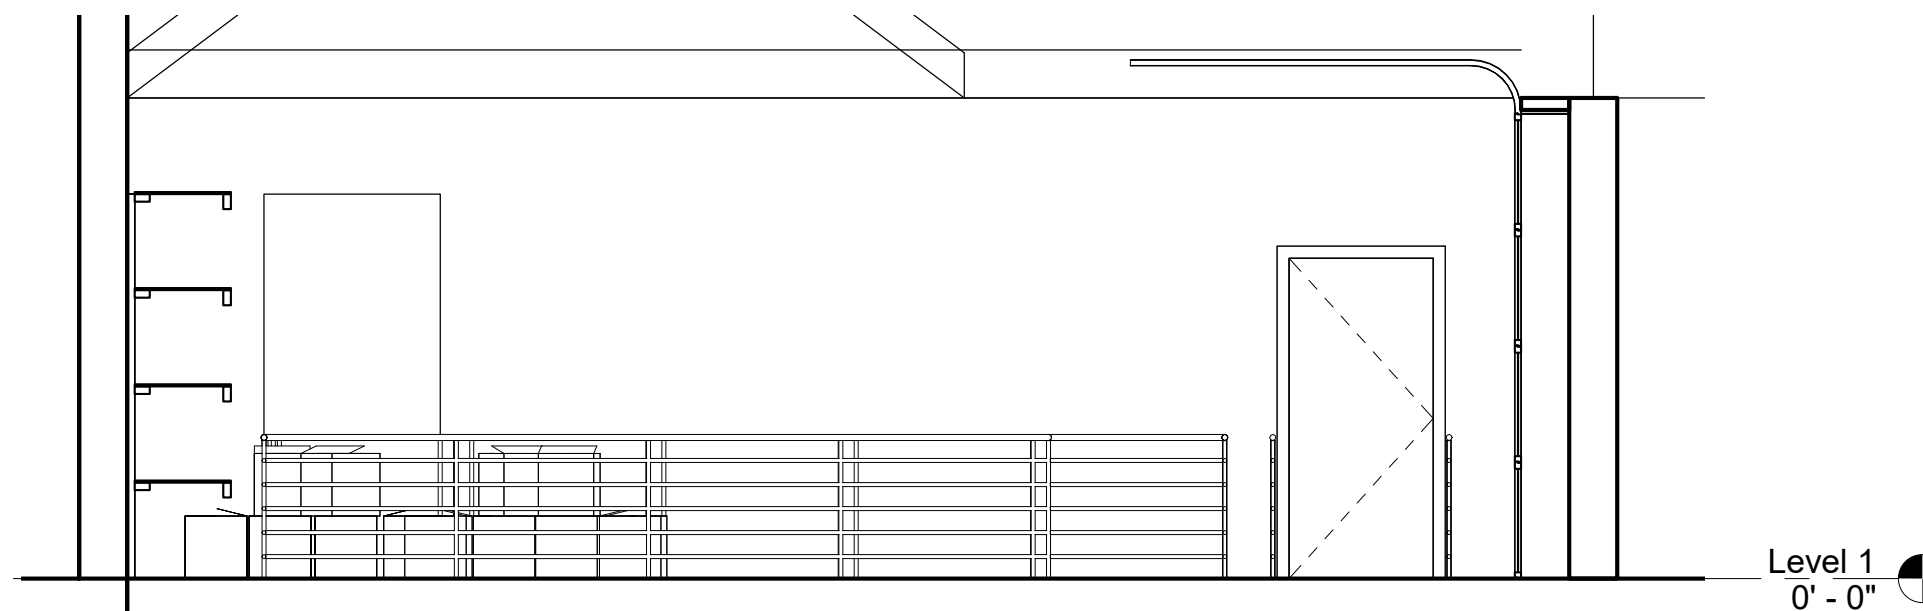

② **Garage Elevation South**
1/4" = 1'-0"

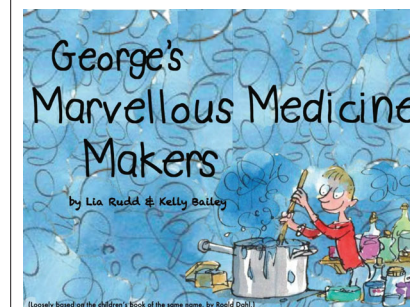

Project Name:
**George's
Marvellous
Medicine Makers**

Quarter:
Fall Quarter


Designed By:
**Kelly Bailey &
Lia Rudd**

Drawn By:
Lia Rudd

Sheet Name:
**Fast Pass Queue
Plan**


SK-2.5.0

1/8" = 1'-0"

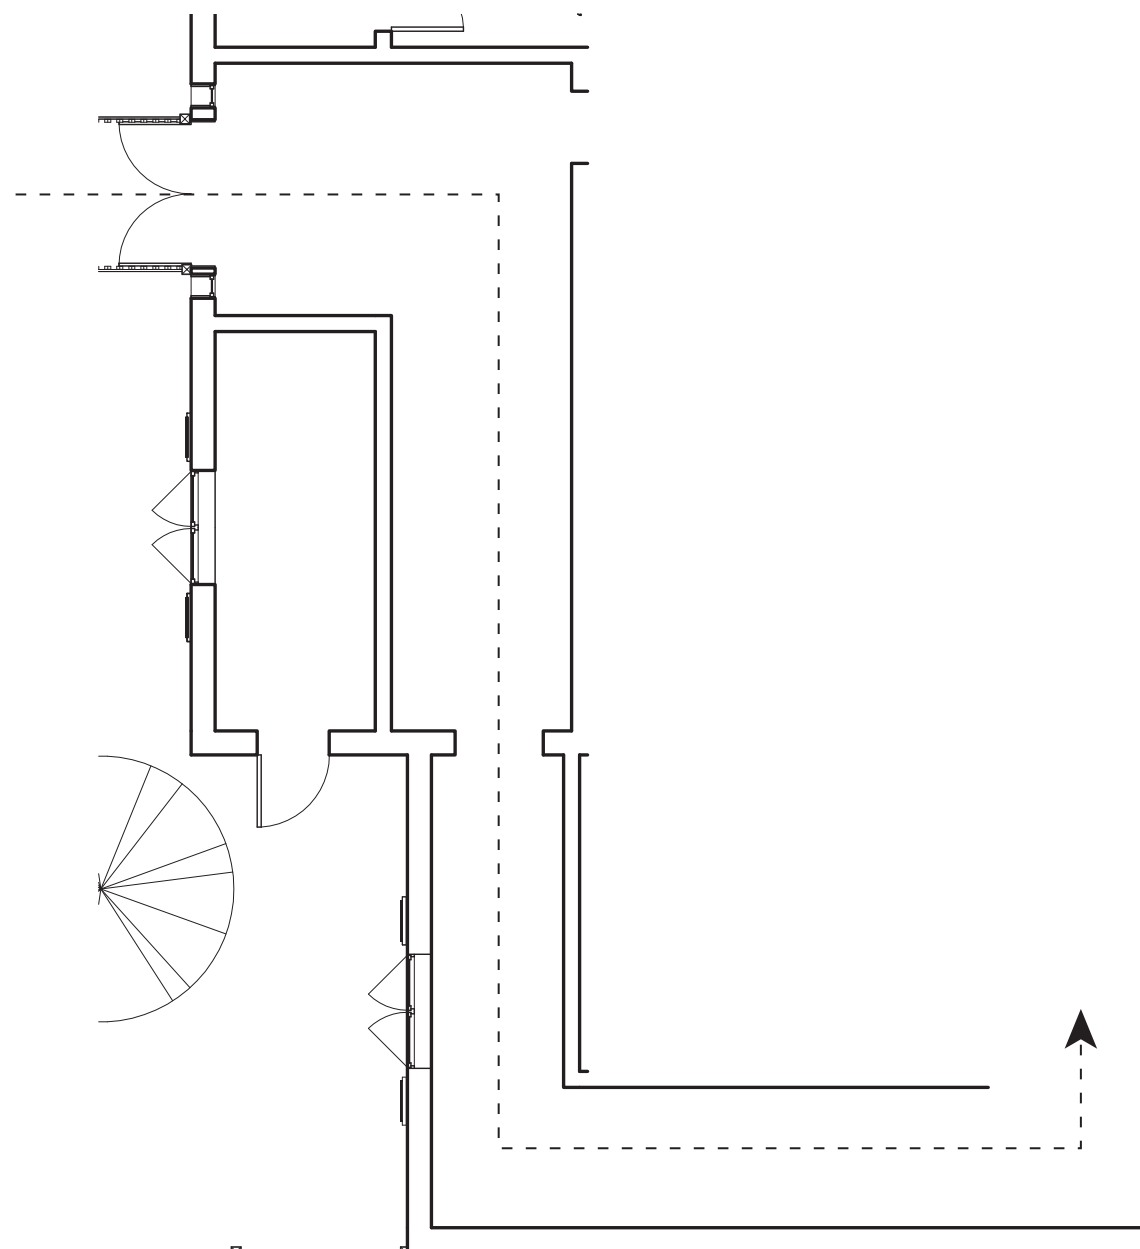

① Queue - Fast Pass
1/8" = 1'-0"

SCAD

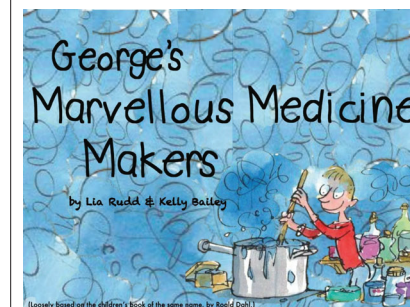

Project Name:
George's Marvellous Medicine Makers

Quarter:
Fall Quarter


Designed By:
Kelly Bailey & Lia Rudd

Drawn By:
Lia Rudd

Sheet Name:
Load Plan


SK-3.1.0

3/32" = 1'-0"

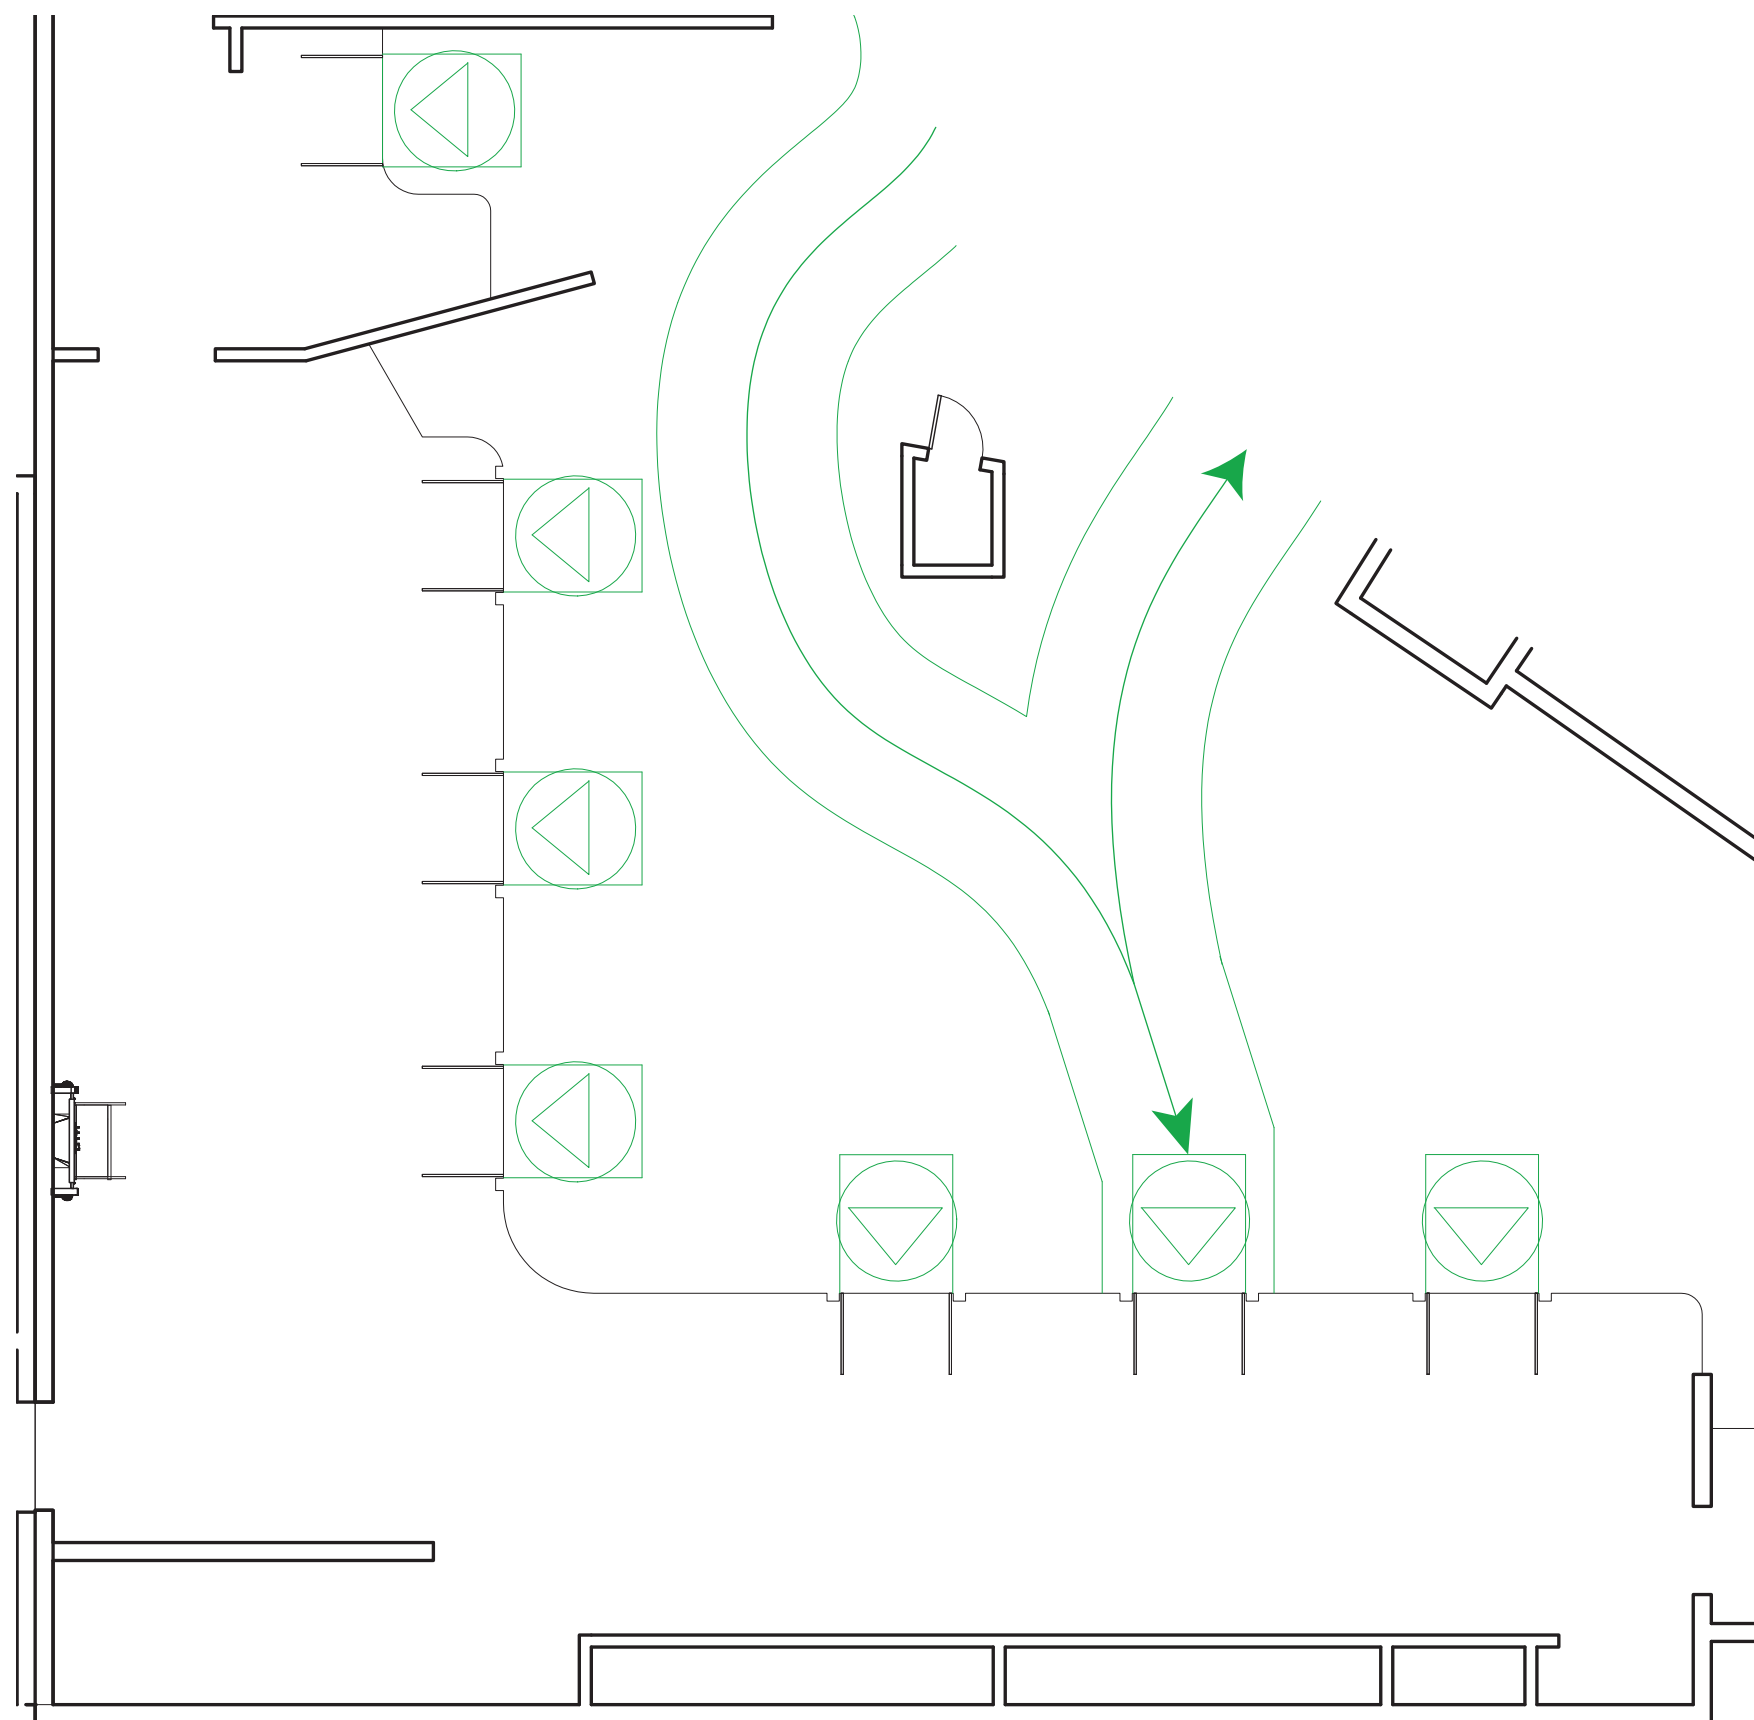

① Attraction Plan Scene Breakdown - Load
3/32" = 1'-0"

SCAD

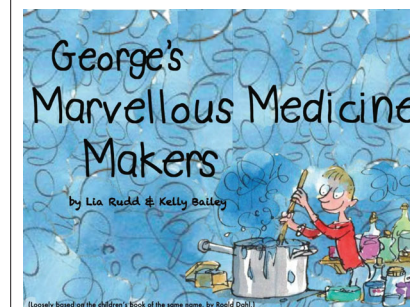

Project Name:
George's Marvellous Medicine Makers

Quarter:
Fall Quarter


Designed By:
Kelly Bailey & Lia Rudd

Drawn By:
Lia Rudd


Sheet Name:
Scene 1 - Kitchen Plan

SK-4.1.0

1/8" = 1'-0"

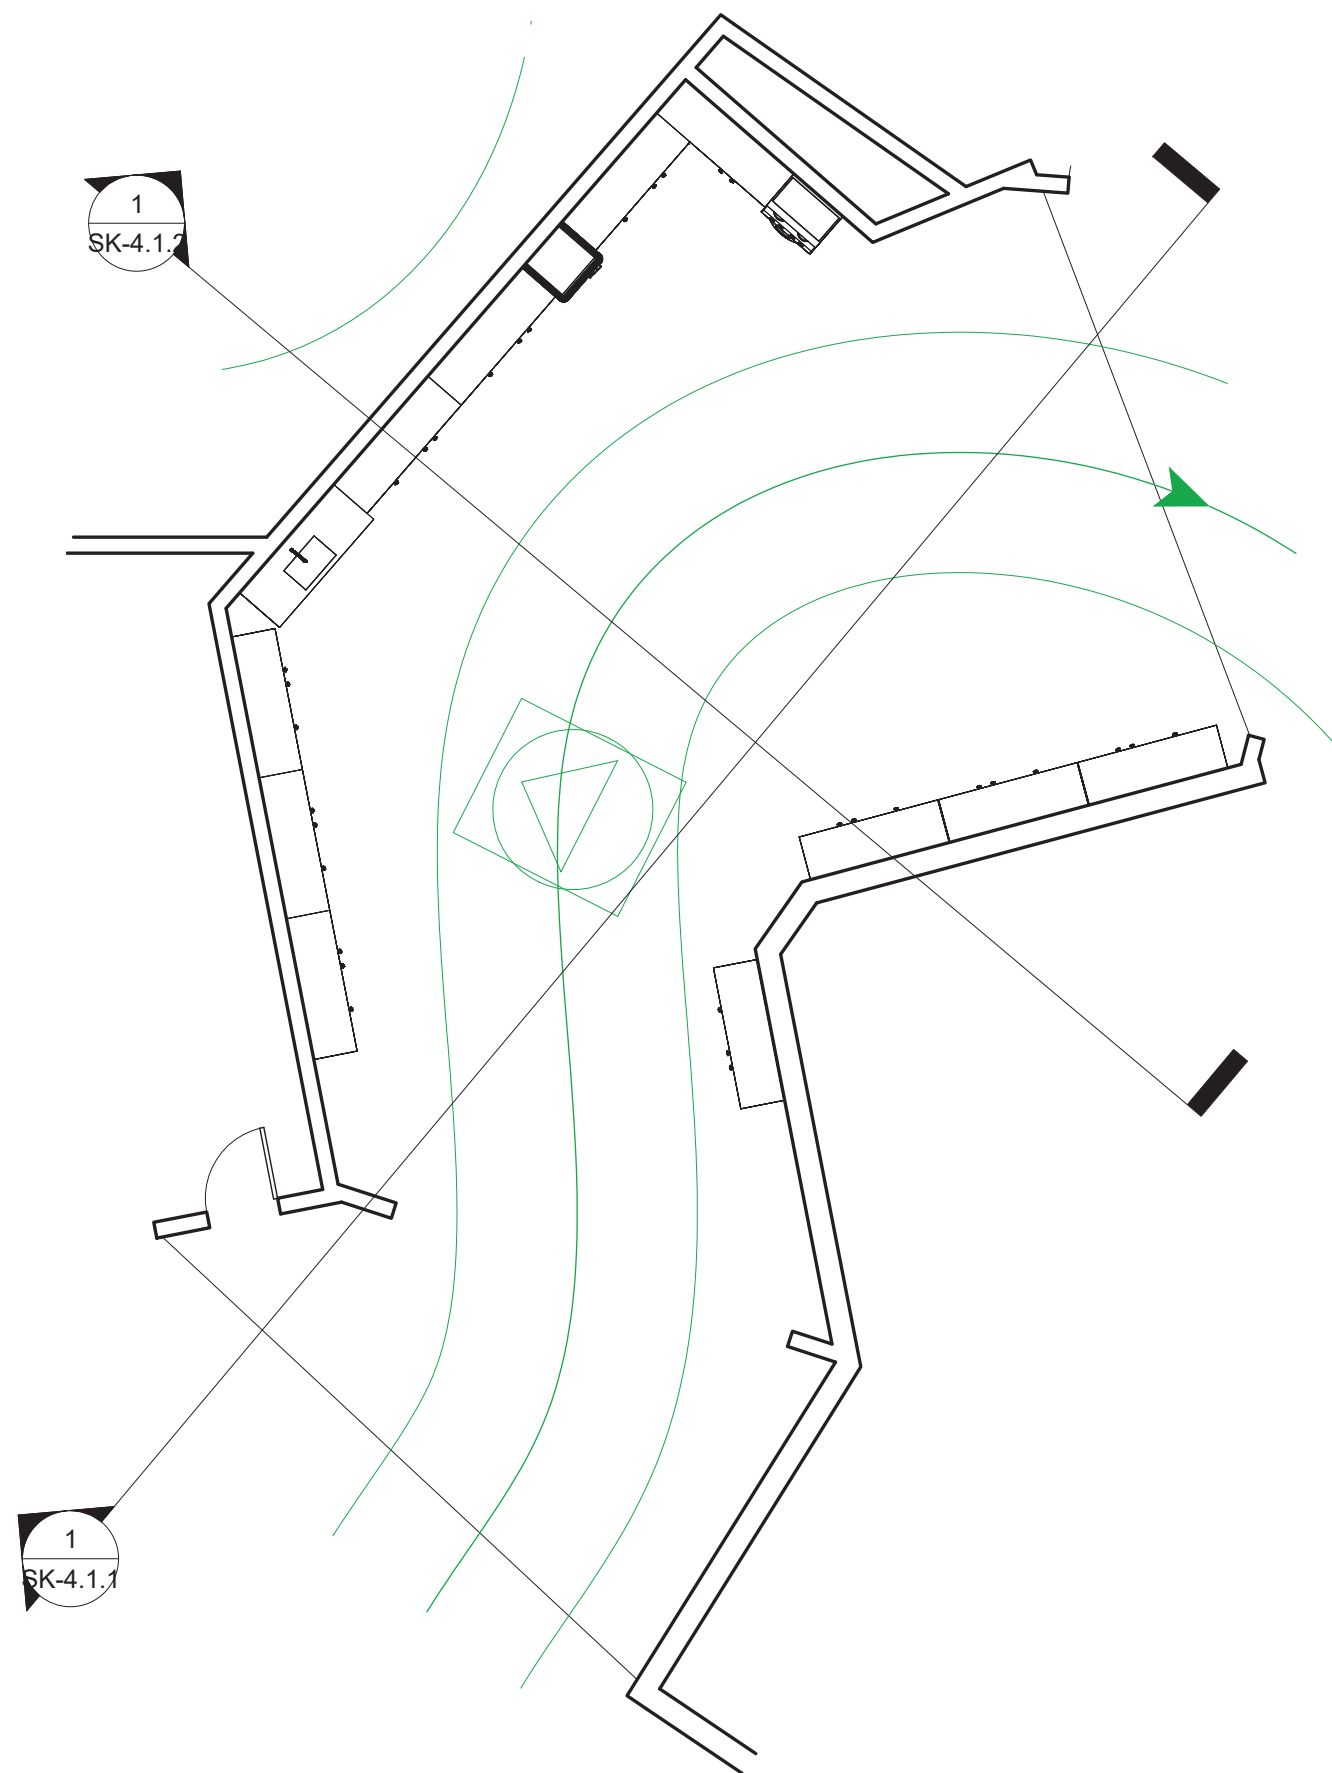

① Scene Breakdown - Kitchen
1/8" = 1'-0"

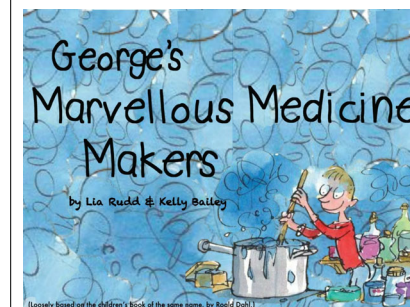

Project Name:
George's Marvellous Medicine Makers

Quarter:
Fall Quarter


Designed By:
Kelly Bailey & Lia Rudd

Drawn By:
Lia Rudd


Sheet Name:
Scene 1 - Kitchen Elevation 1

SK-4.1.1

1/8" = 1'-0"

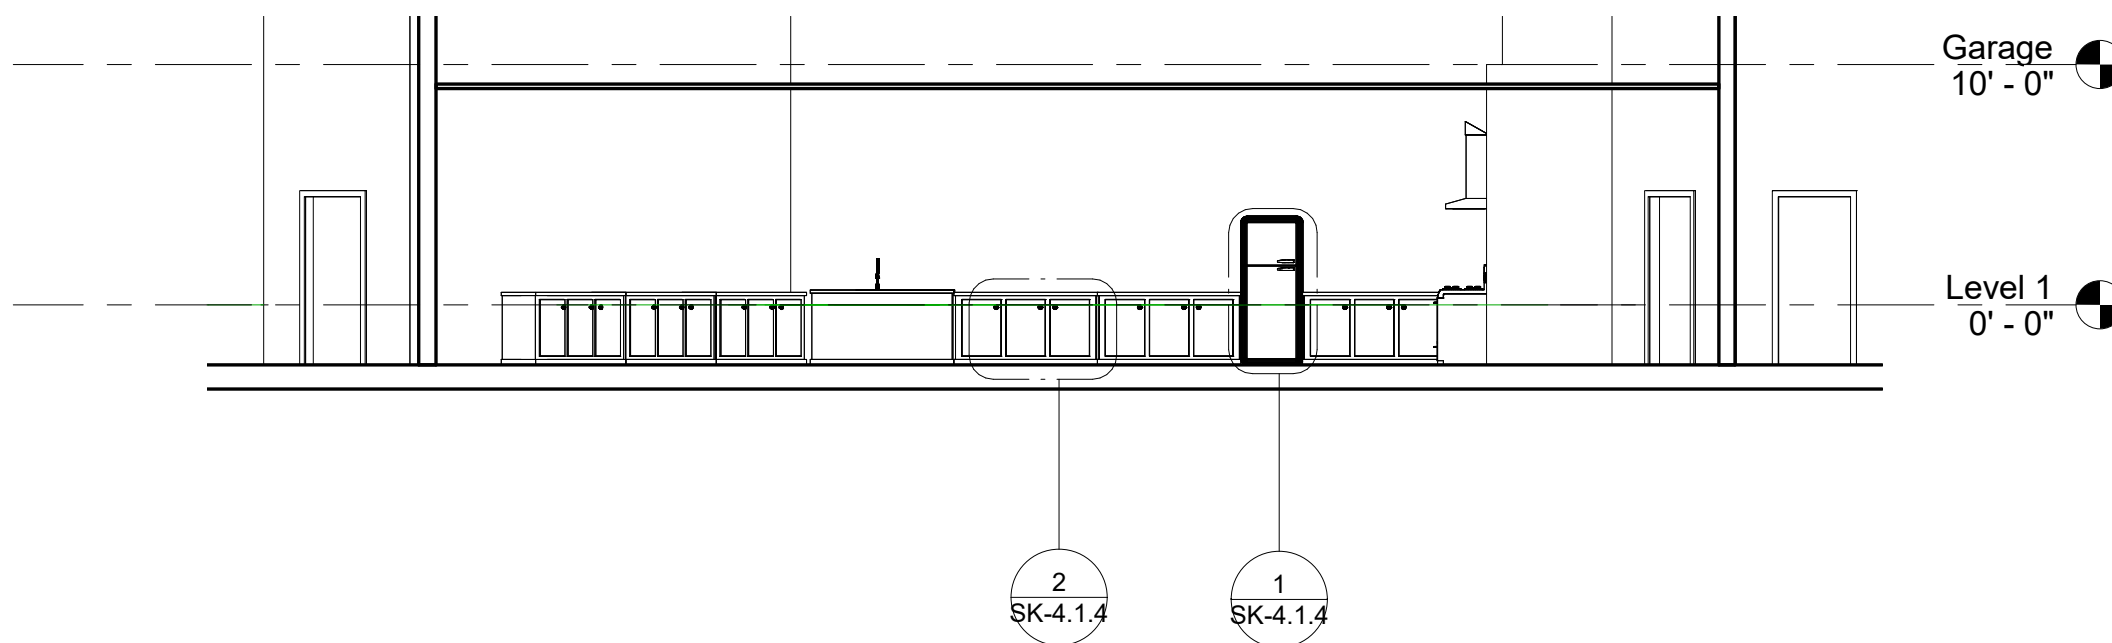

① Kitchen Elevation 1
1/8" = 1'-0"

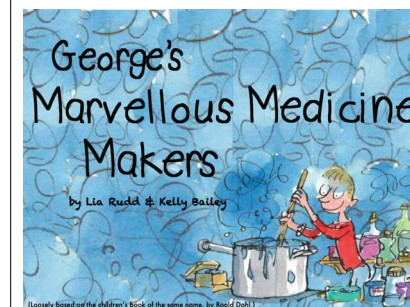

Project Name:
George's Marvellous Medicine Makers

Quarter:
Fall Quarter


Designed By:
Kelly Bailey & Lia Rudd

Drawn By:
Lia Rudd


Sheet Name:
Scene 1 - Kitchen Elevation 2

SK-4.1.2

As indicated

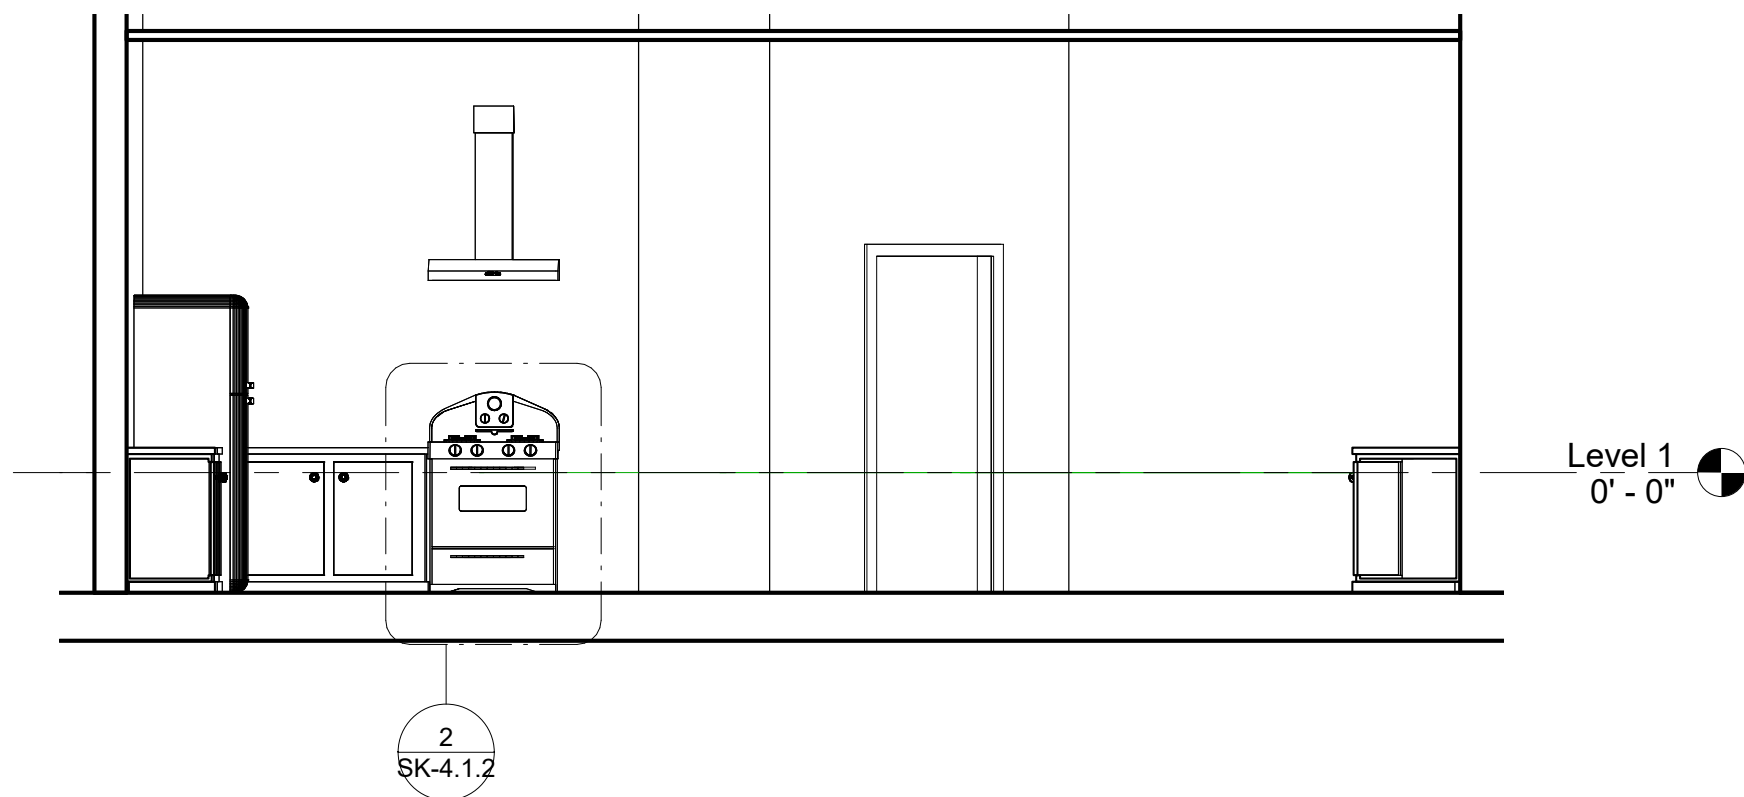


① Kitchen Elevation 2
1/4" = 1'-0"

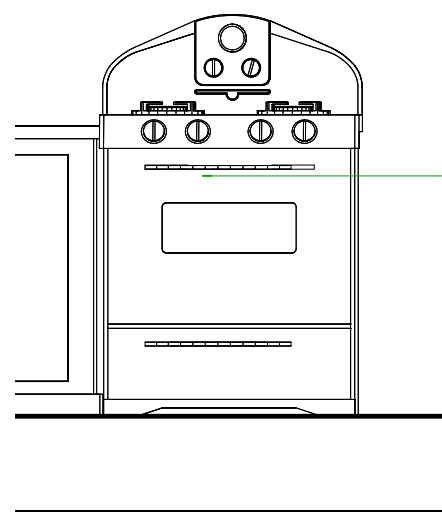

② Stove Callout
1/2" = 1'-0"



SCAD

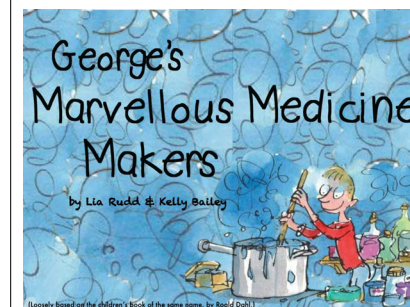

Project Name:
George's Marvellous Medicine Makers

Quarter:
Fall Quarter



Designed By:
Kelly Bailey & Lia Rudd

Drawn By:
Lia Rudd

Sheet Name:
Scene 1 - Kitchen Detail Callouts

SK-4.1.4


1" = 1'-0"

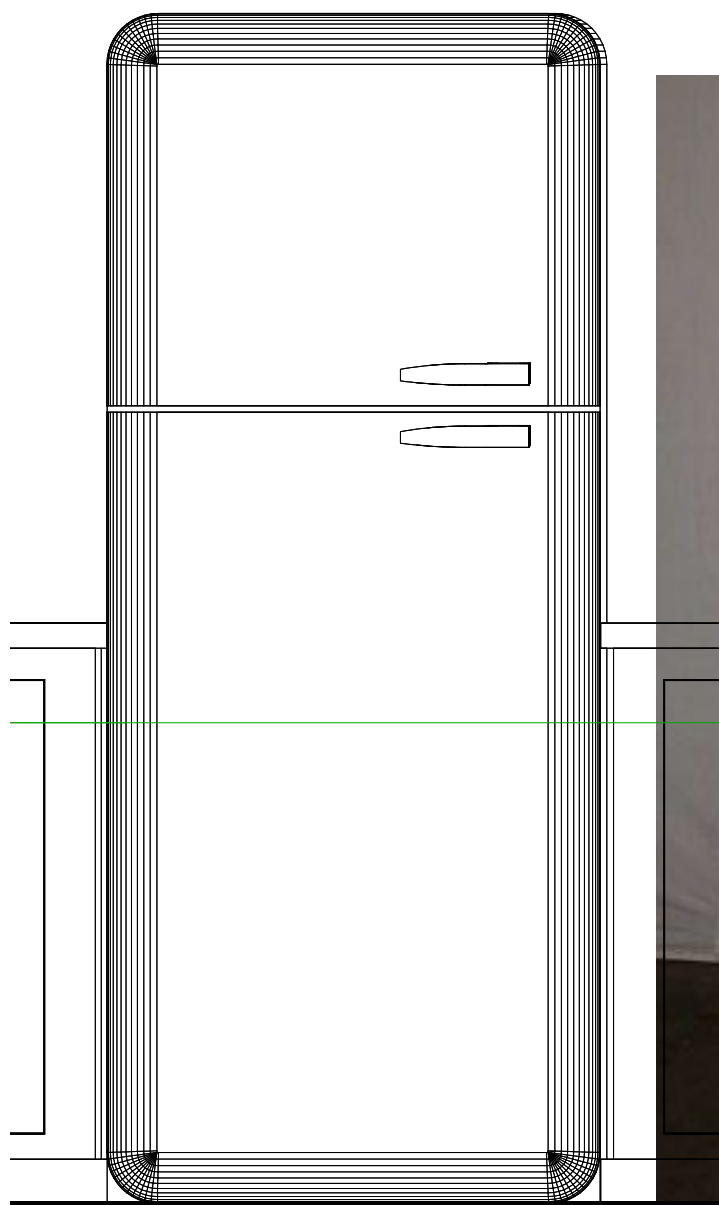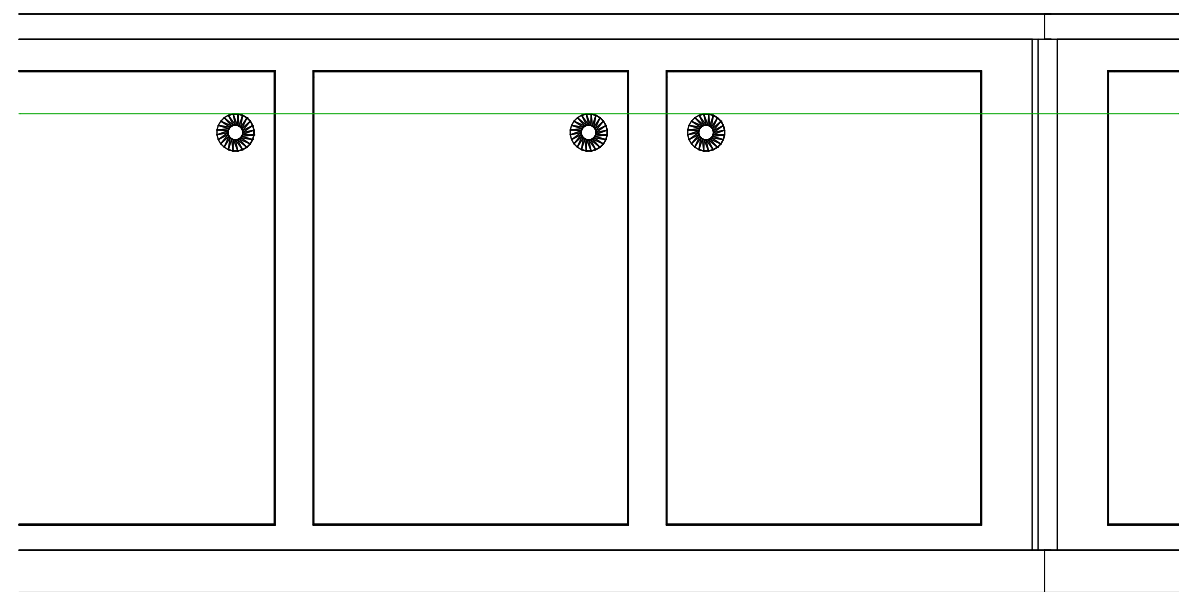

① Fridge Callout
1" = 1'-0"

② Cabinet Callout
1" = 1'-0"

SCAD

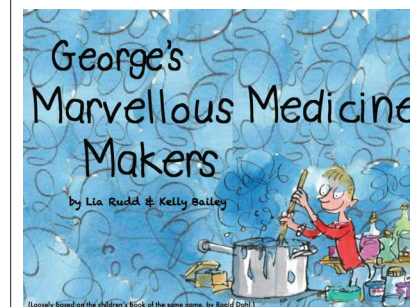

Project Name:
George's Marvellous Medicine Makers

Quarter:
Fall Quarter


Designed By:
Kelly Bailey & Lia Rudd

Drawn By:
Lia Rudd


Sheet Name:
Scene 2 - Pantry Plan

SK-4.2.0

1/8" = 1'-0"

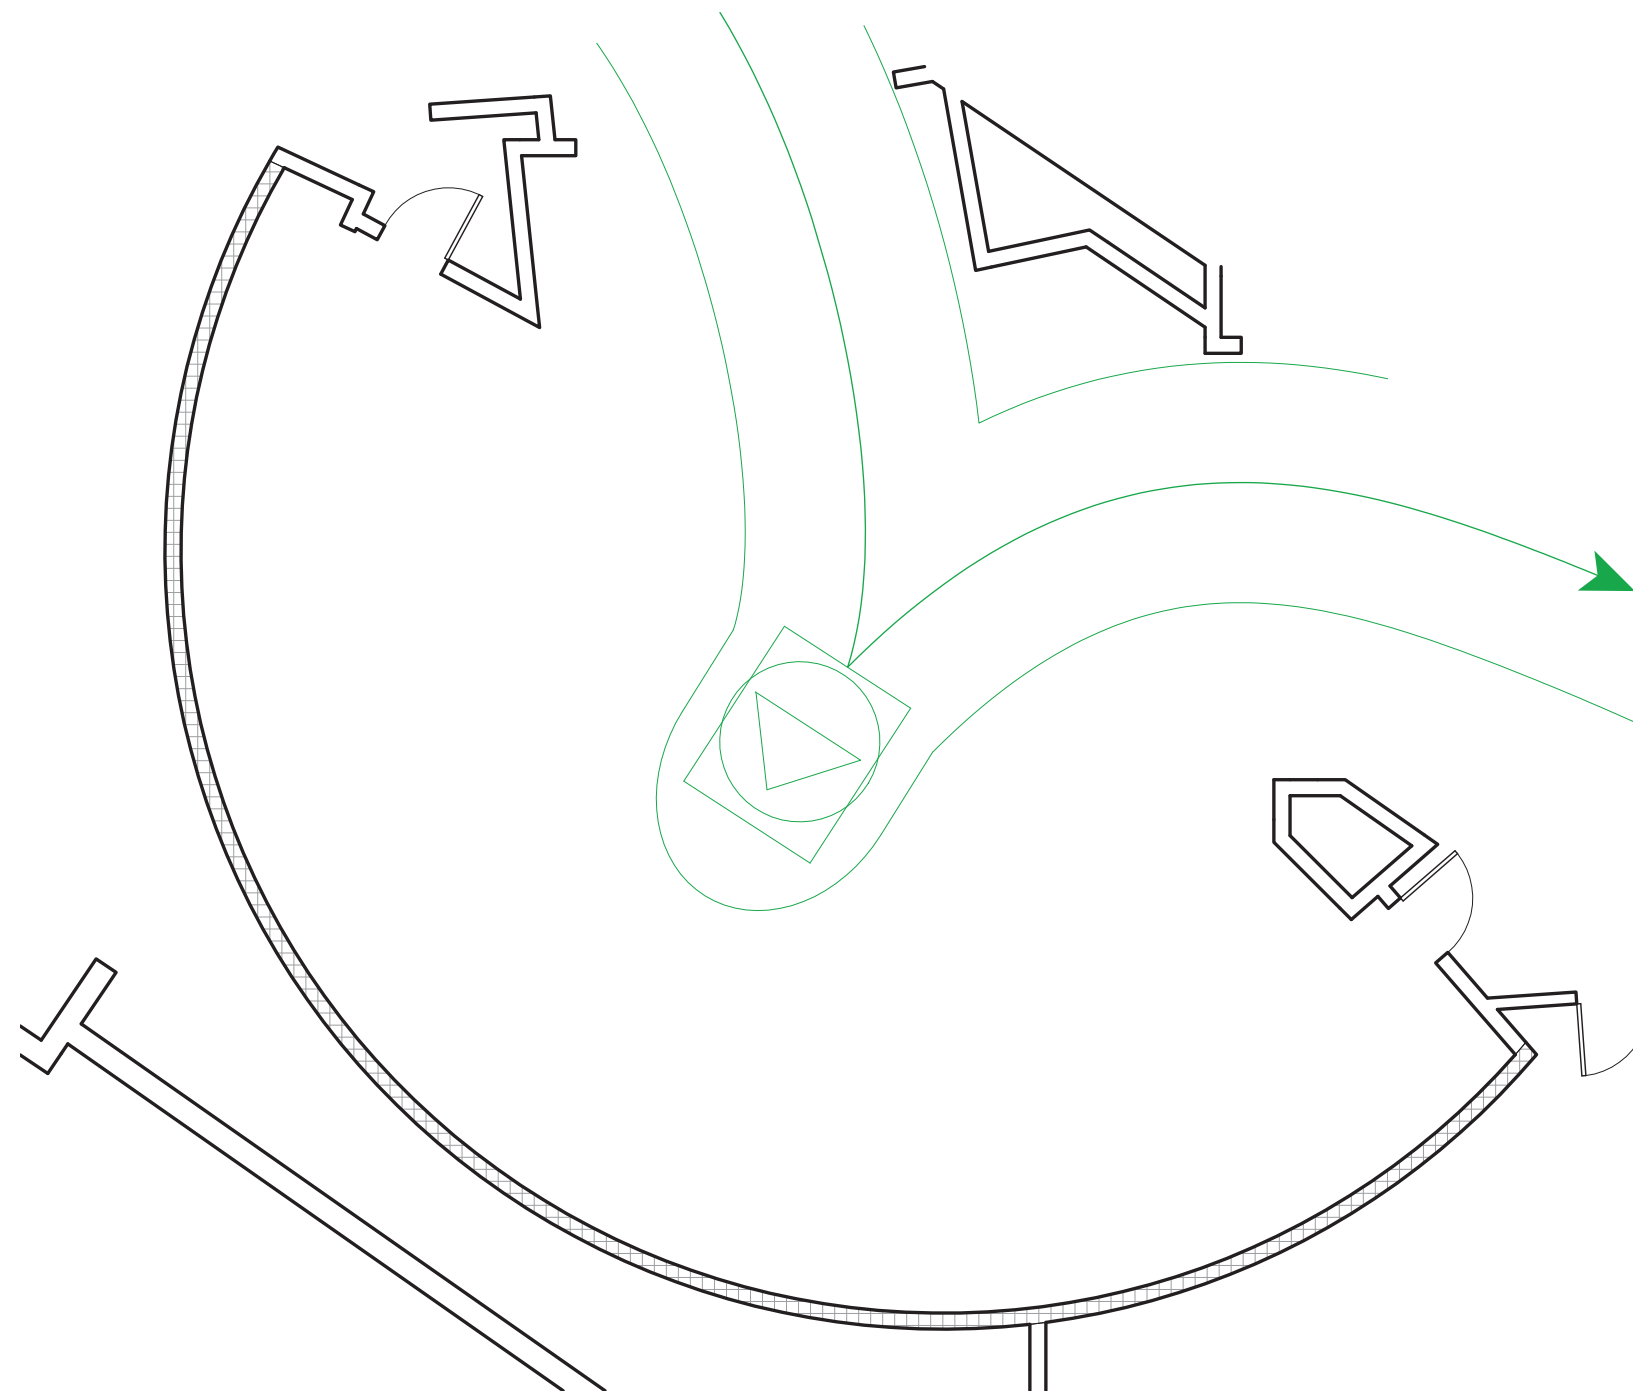

① Scene Breakdown - Pantry
1/8" = 1'-0"

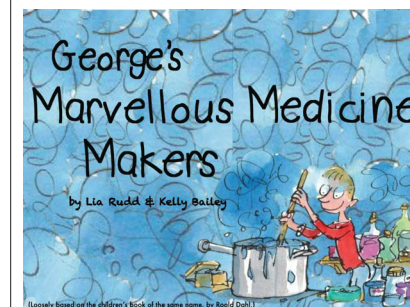

Project Name:
George's Marvellous Medicine Makers

Quarter:
Fall Quarter


Designed By:
Kelly Bailey & Lia Rudd

Drawn By:
Lia Rudd

Sheet Name:
Scene 3 - Grow Room Plan


SK-4.3.0

1/8" = 1'-0"

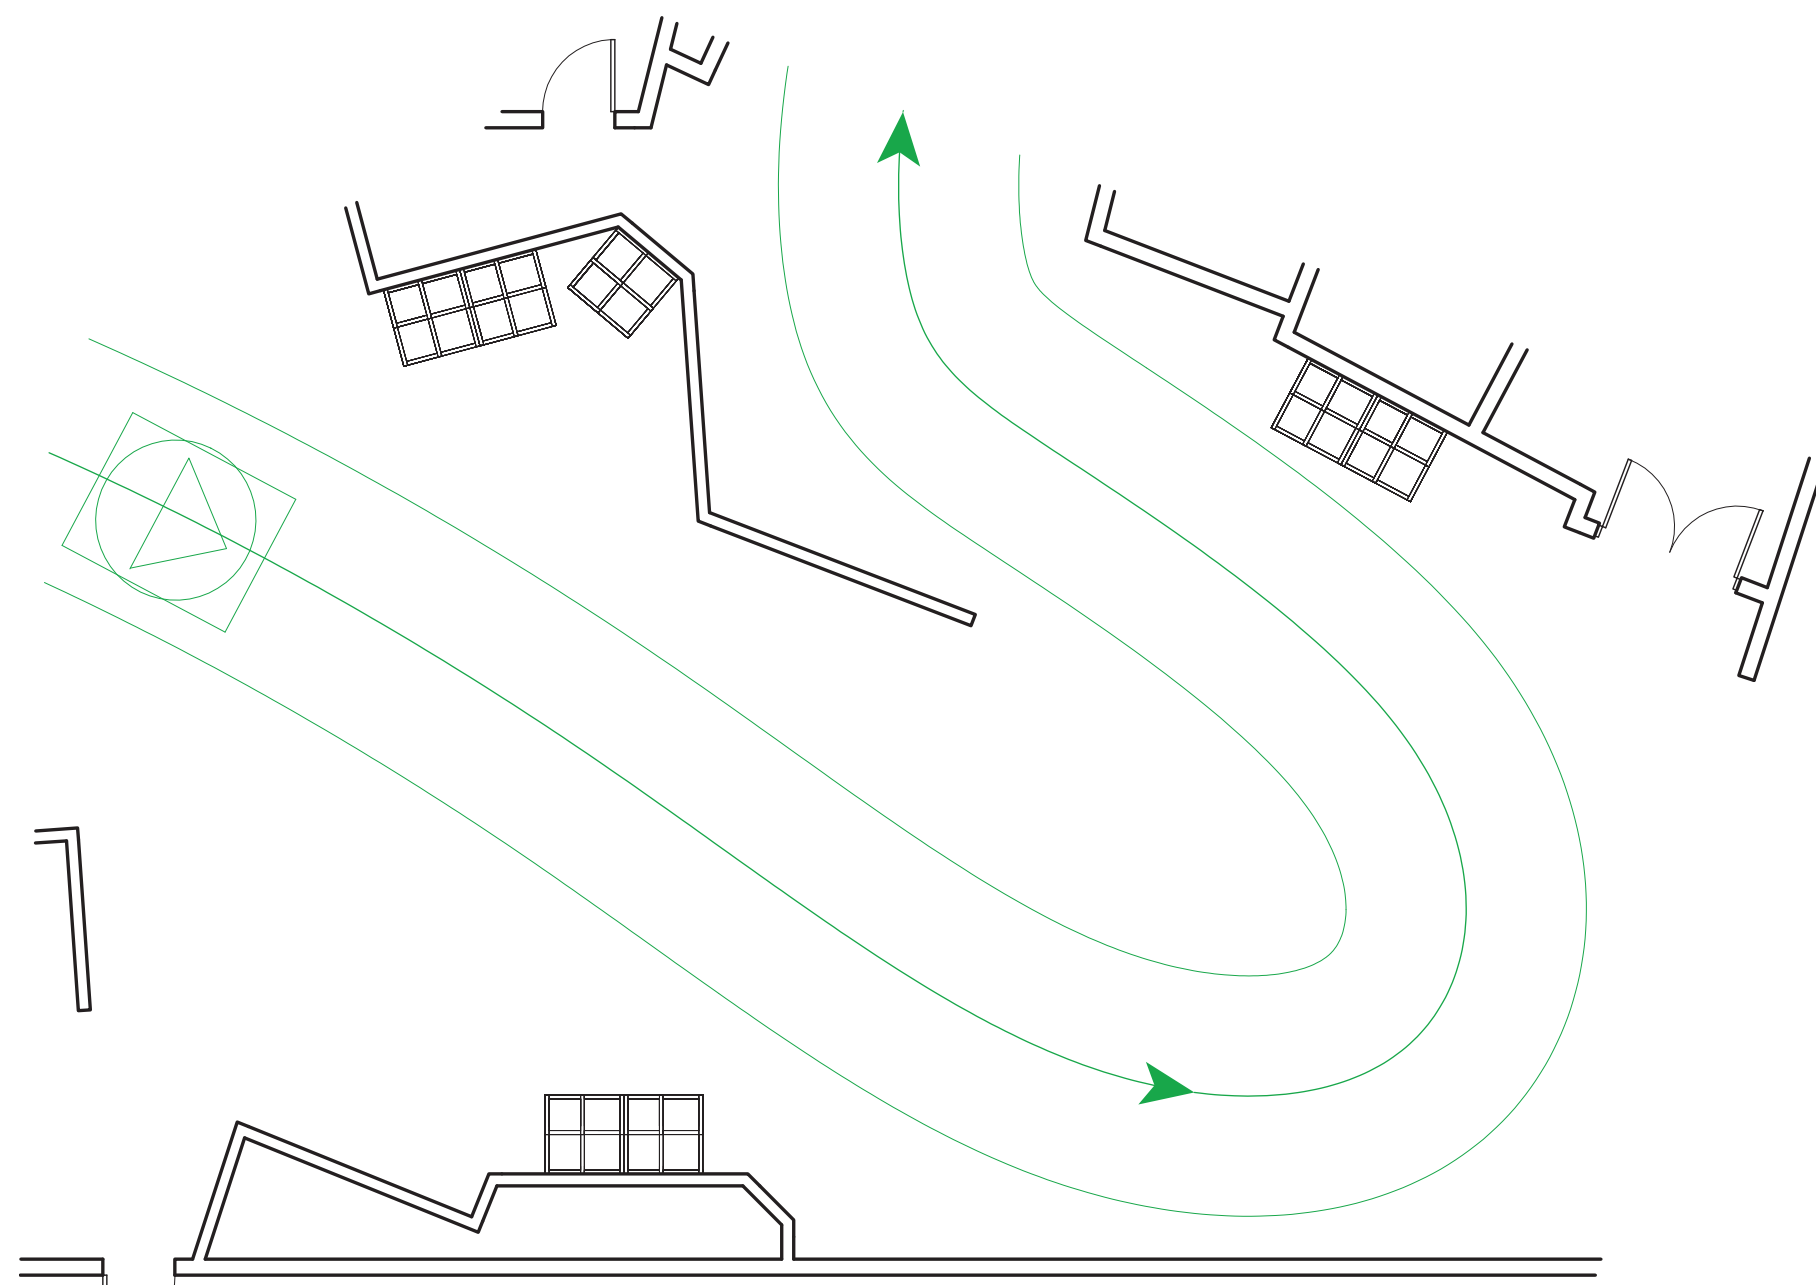

① Scene Breakdown - Grow Room
1/8" = 1'-0"

SCAD

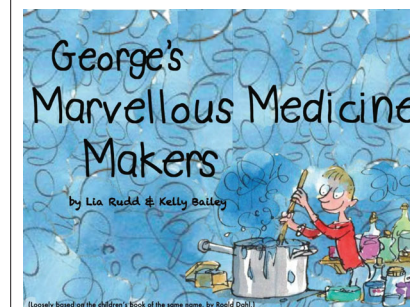

Project Name:
George's Marvellous Medicine Makers

Quarter:
Fall Quarter


Designed By:
Kelly Bailey & Lia Rudd

Drawn By:
Lia Rudd


Sheet Name:
Scene 4 - Greenhouse Front Plan

SK-4.4.0

1/8" = 1'-0"

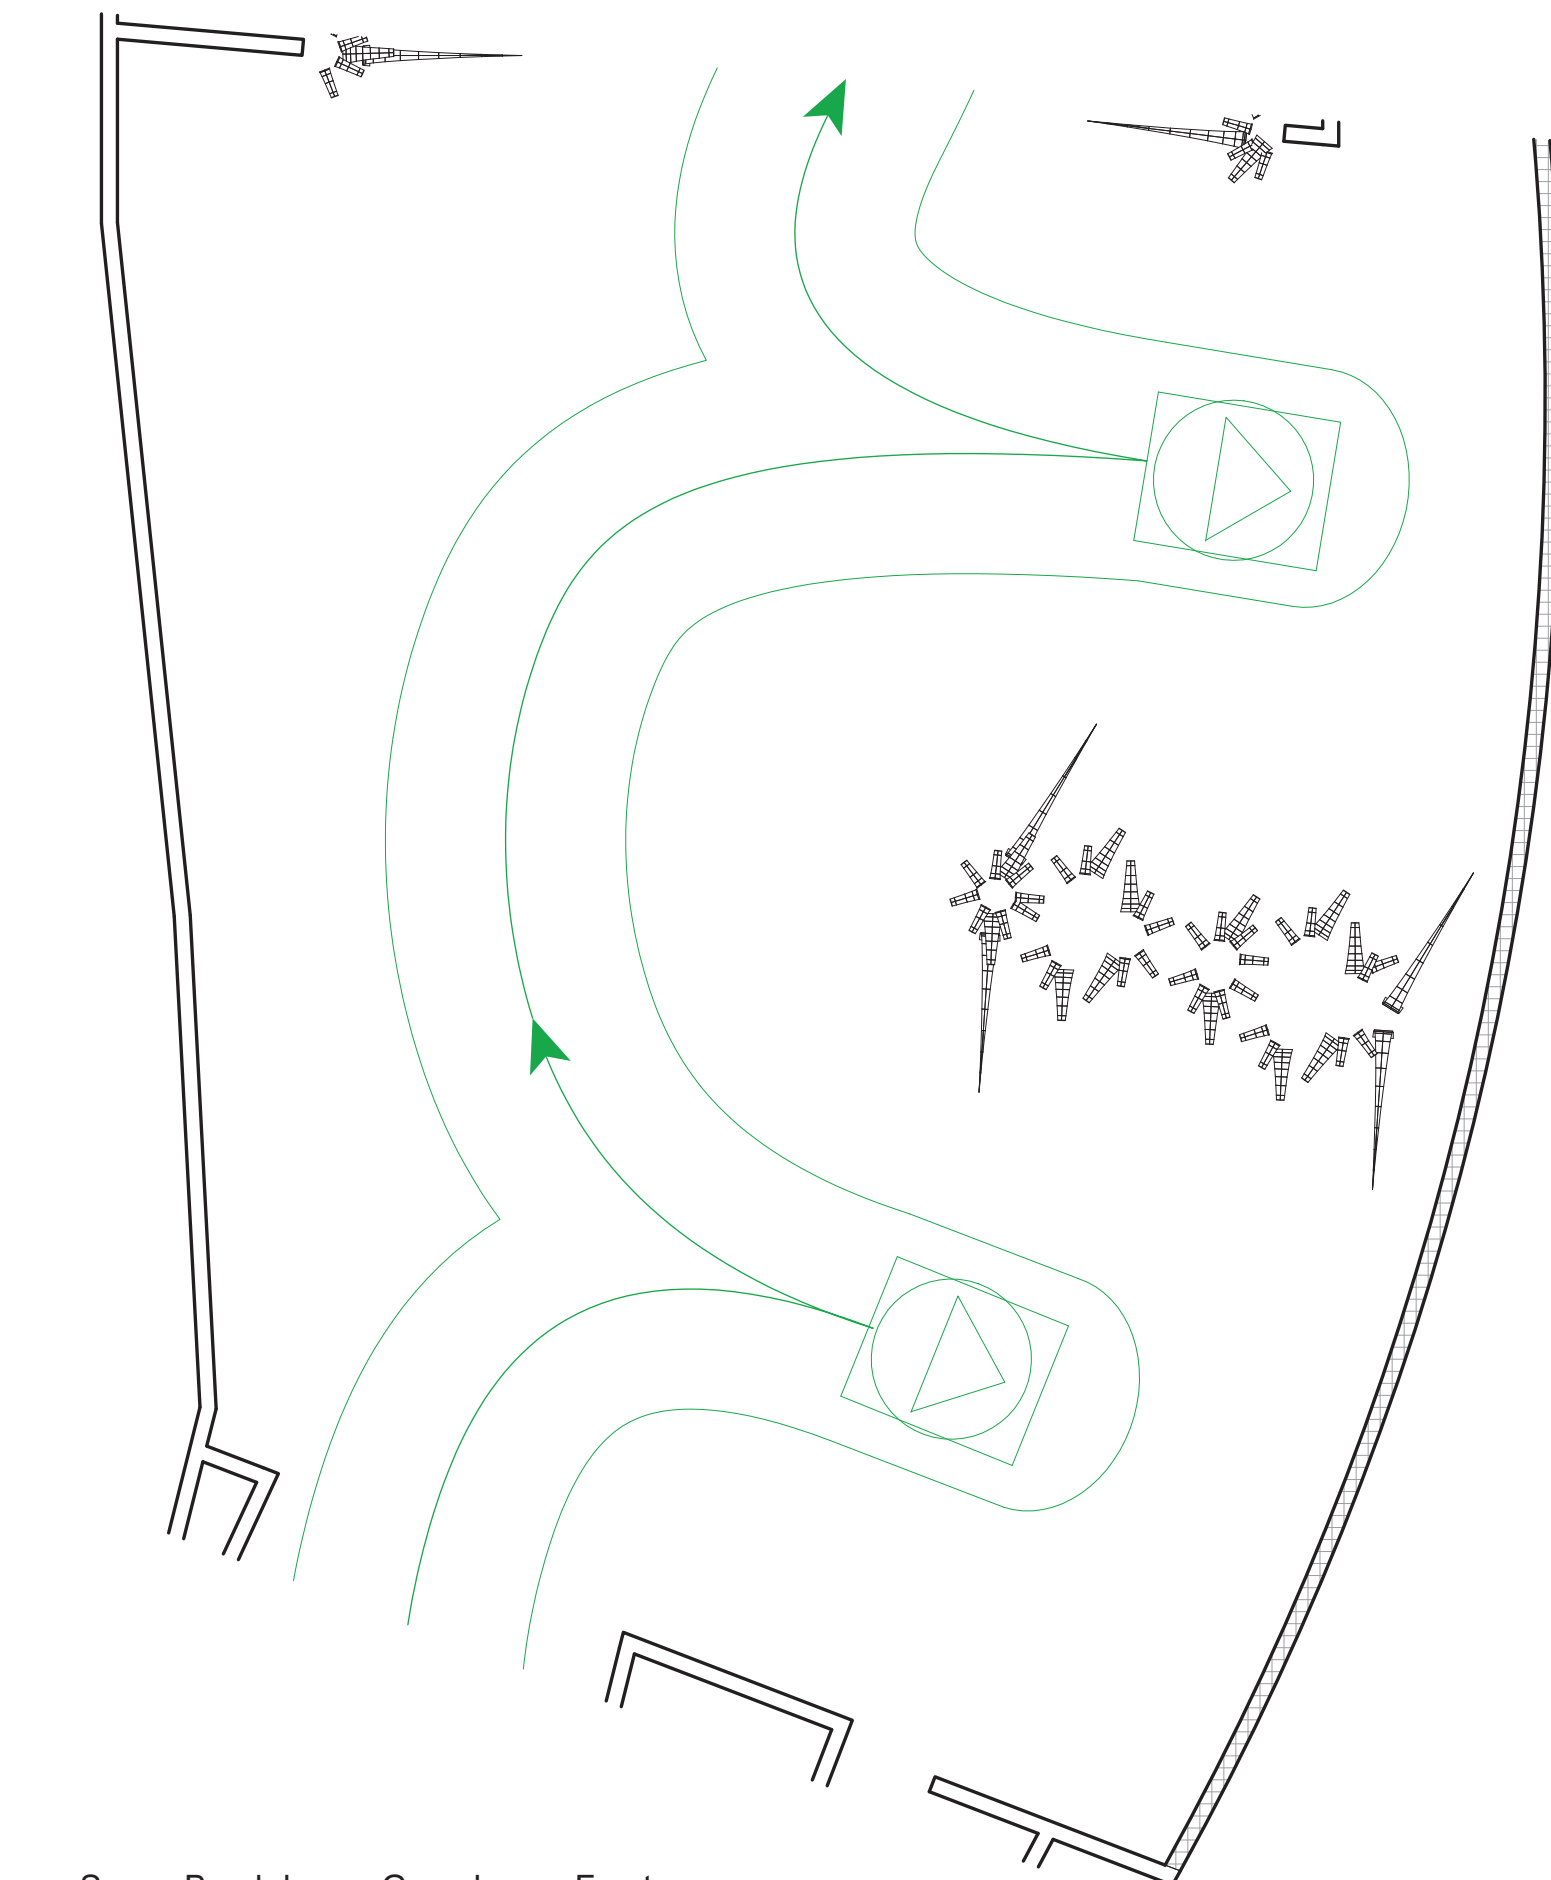

① Scene Breakdown - Greenhouse Front
1/8" = 1'-0"

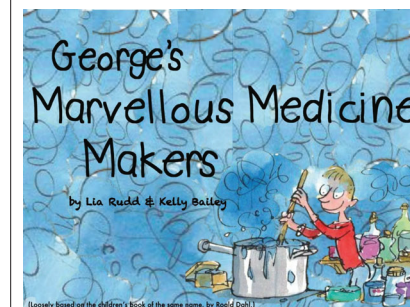

Project Name:
George's Marvellous Medicine Makers

Quarter:
Fall Quarter


Designed By:
Kelly Bailey & Lia Rudd

Drawn By:
Lia Rudd

Sheet Name:
Scene 5 - Greenhouse Back Plan


SK-4.5.0

1/8" = 1'-0"

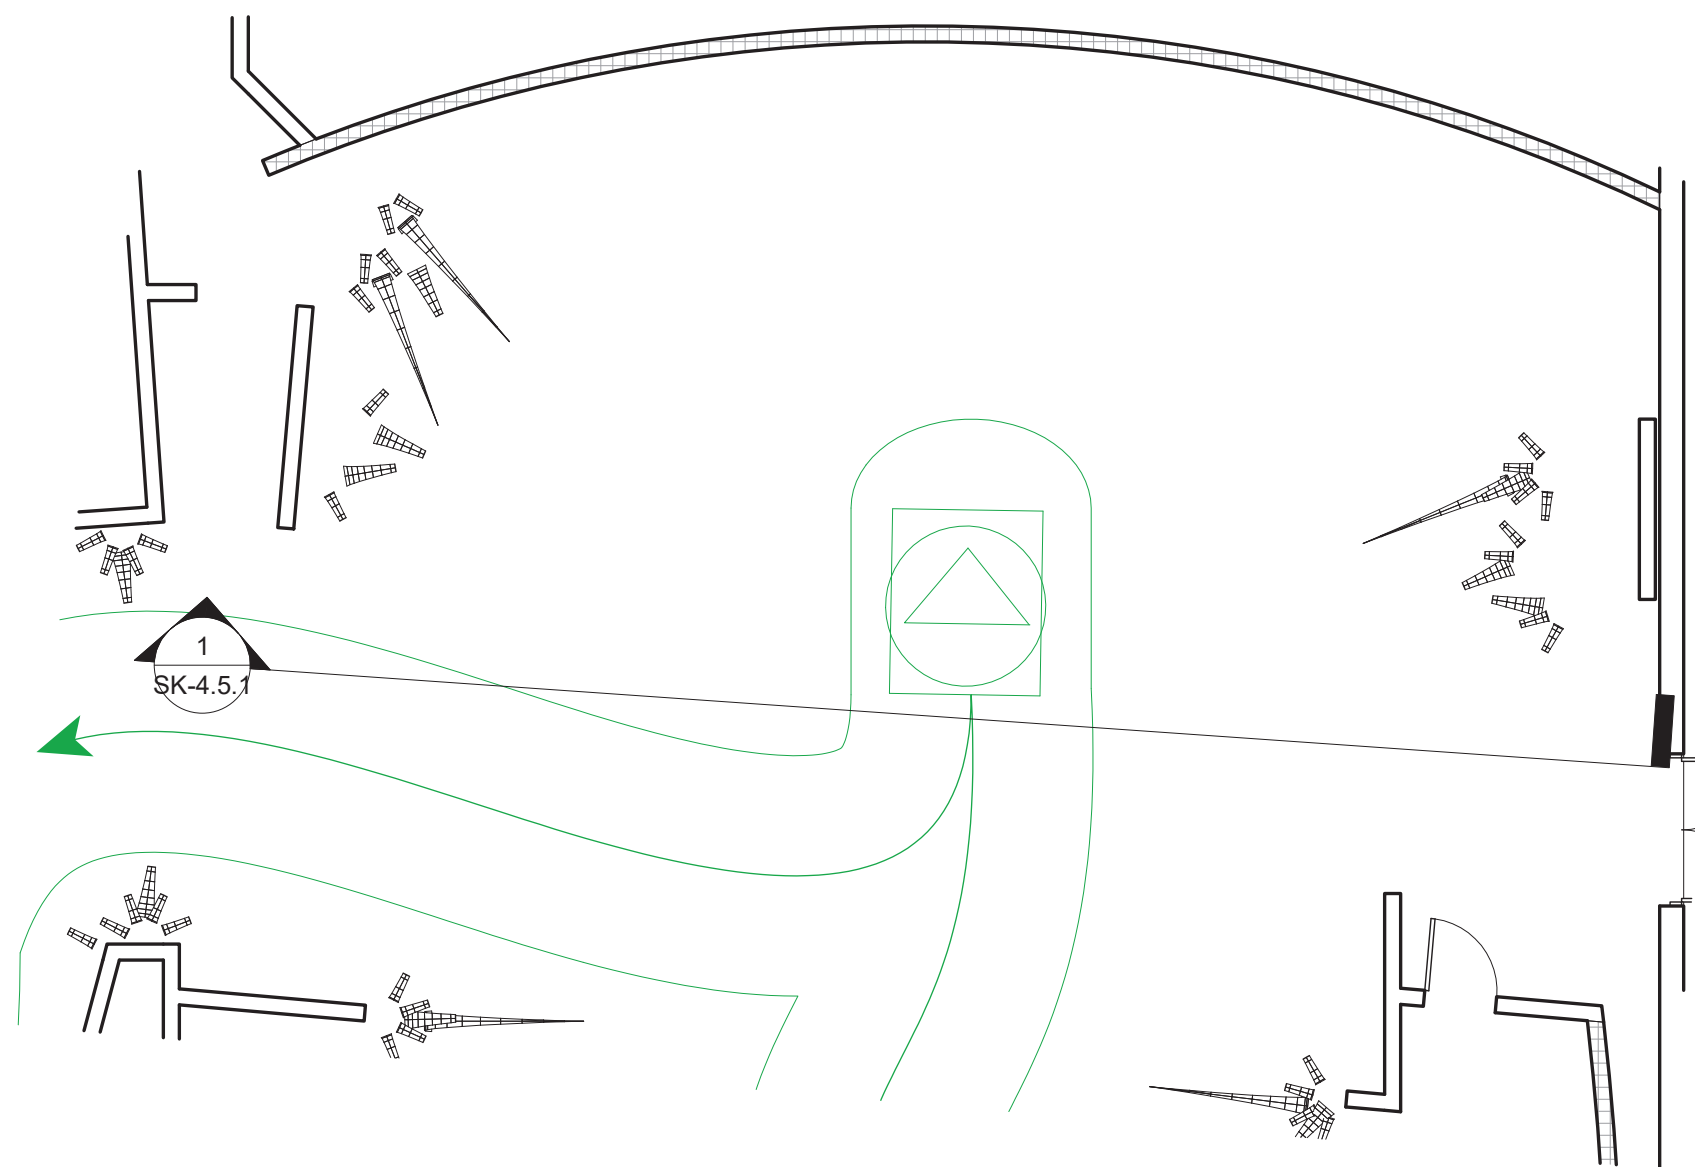

① Scene Breakdown - Greenhouse Back
1/8" = 1'-0"

SCAD

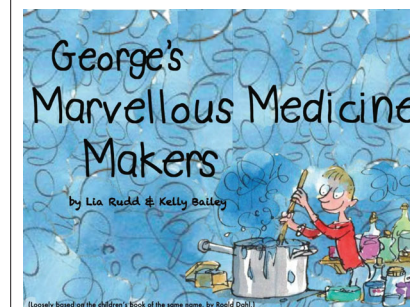

Project Name:
George's Marvellous Medicine Makers

Quarter:
Fall Quarter


Designed By:
Kelly Bailey & Lia Rudd

Drawn By:
Lia Rudd

Sheet Name:
Scene 5 - Greenhouse Back Elevation


SK-4.5.1

1/4" = 1'-0"

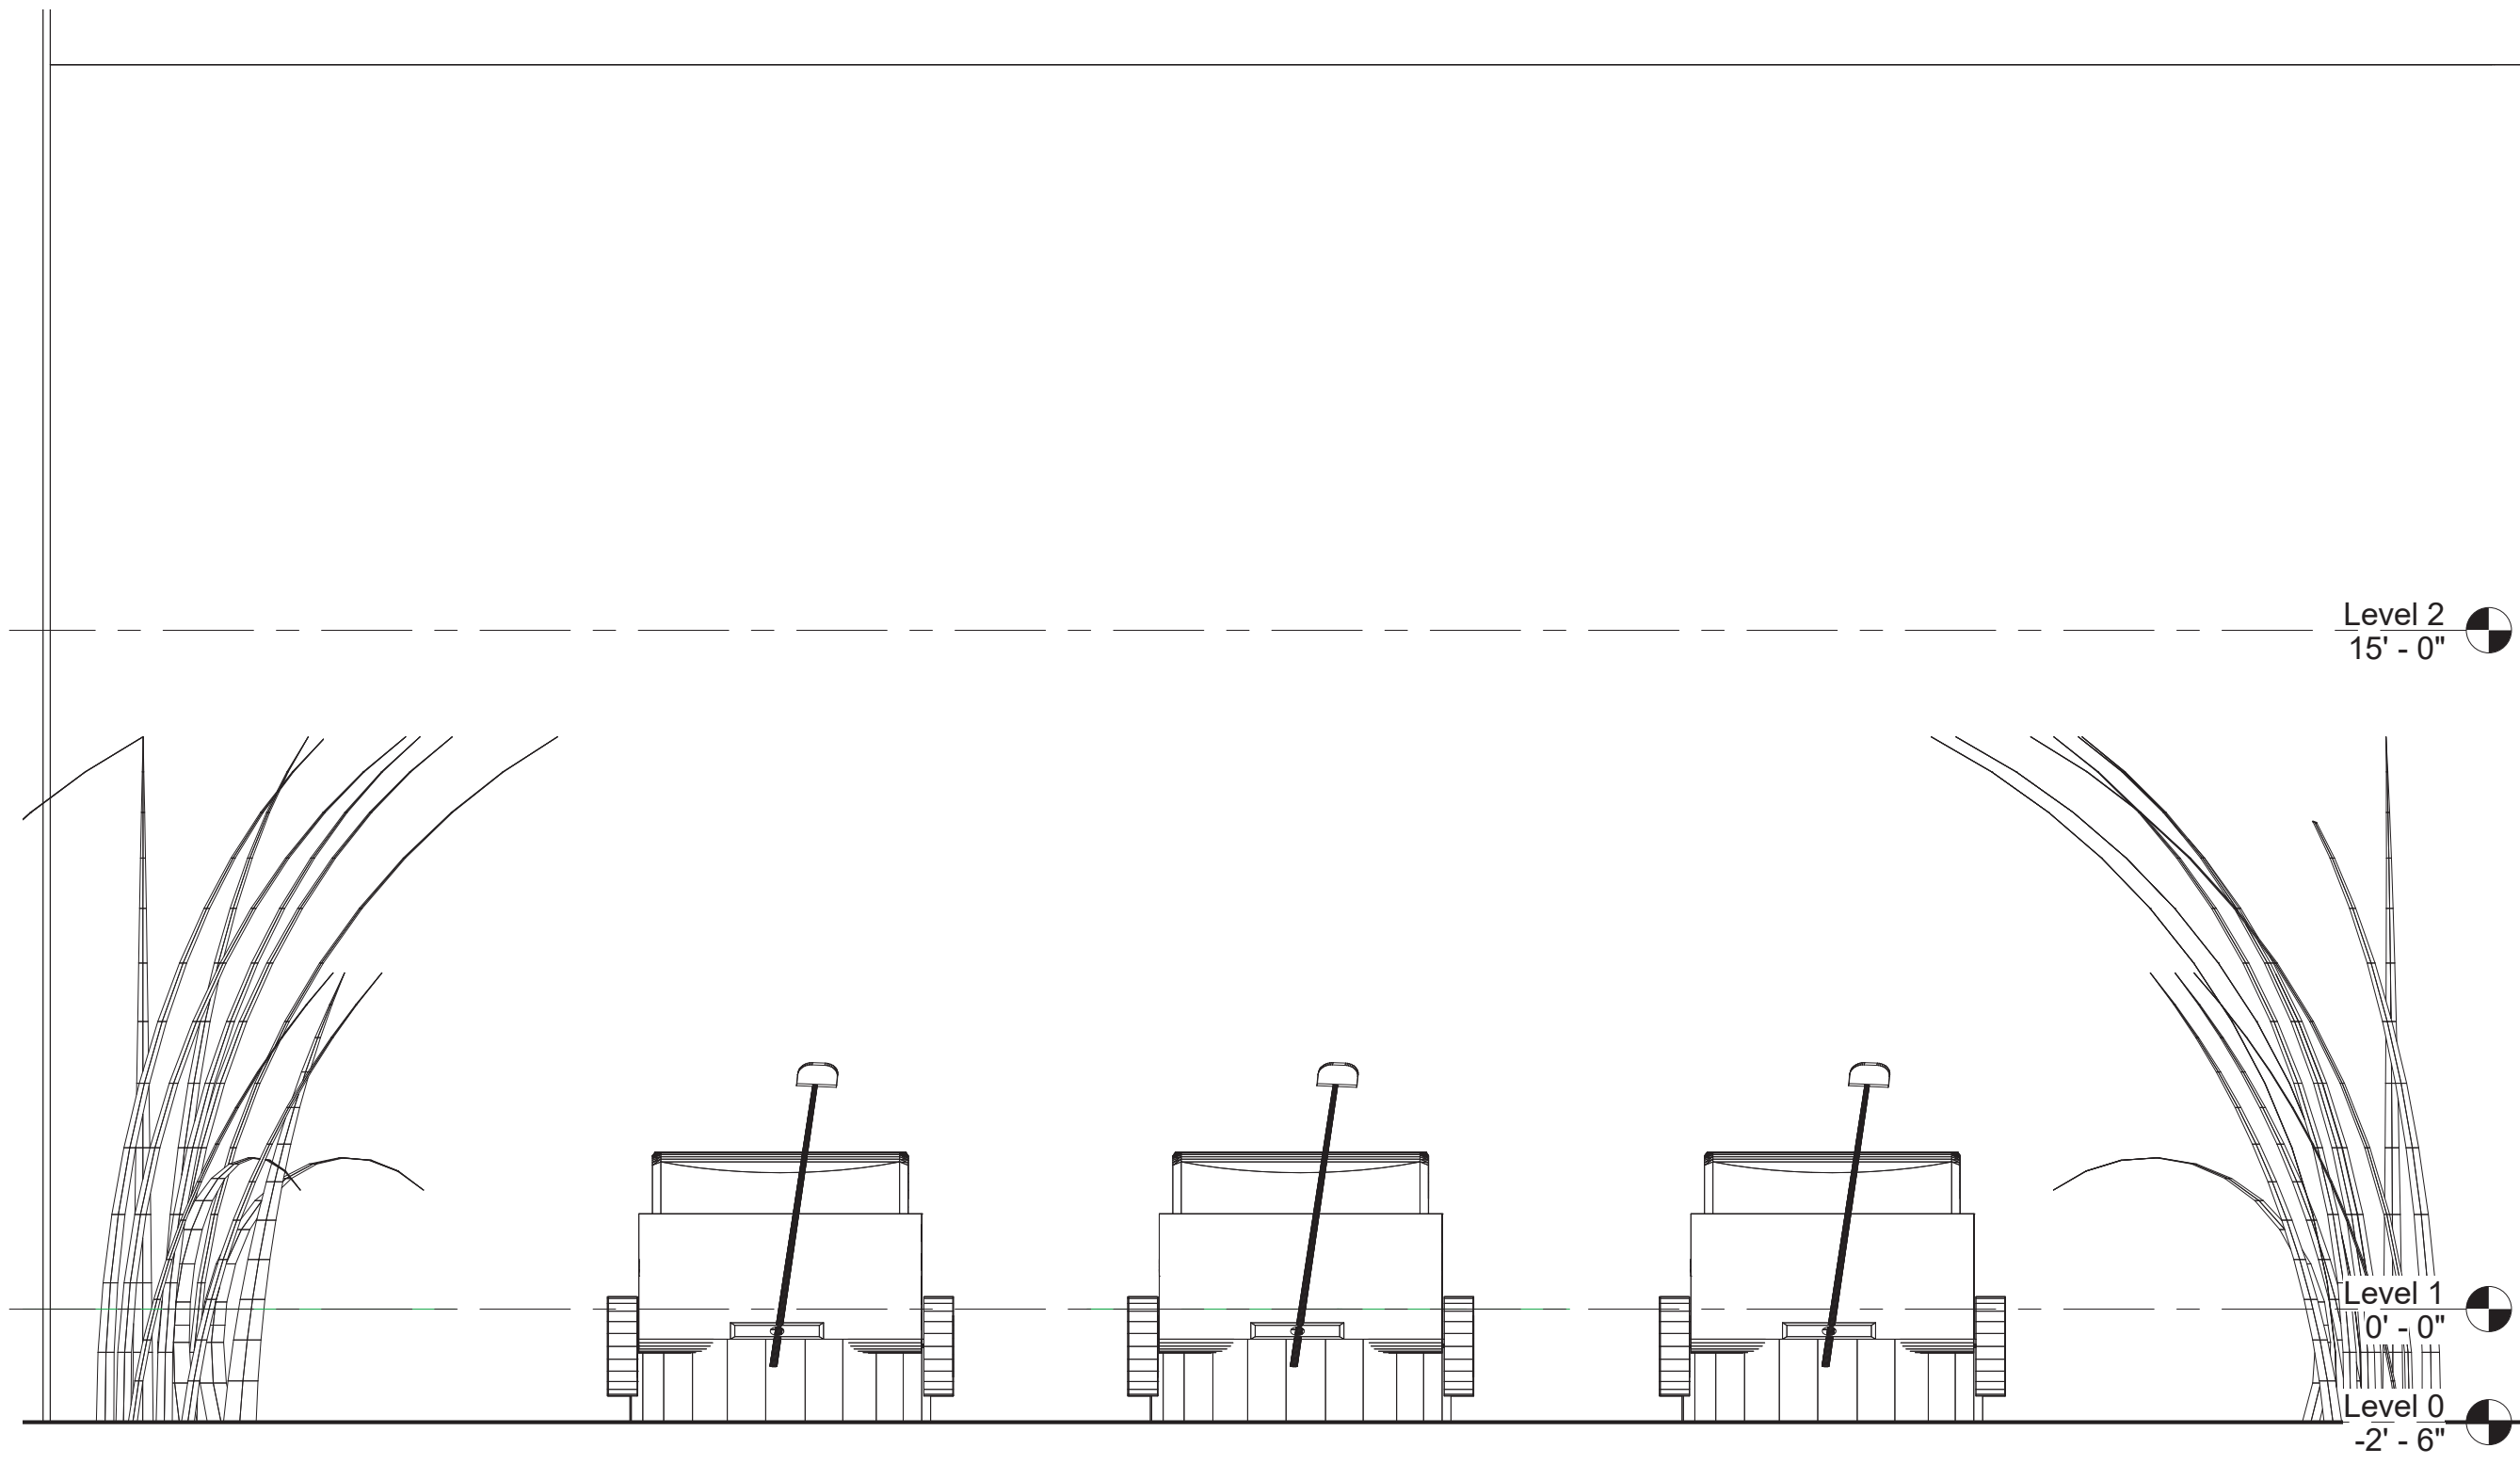

① Greenhouse Back Elevation
1/4" = 1'-0"

SCAD

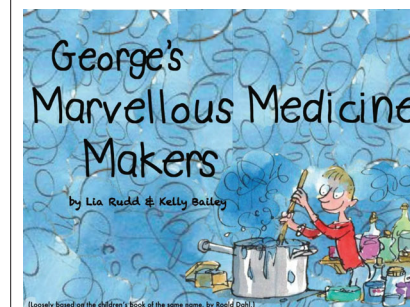

Project Name:
George's Marvellous Medicine Makers

Quarter:
Fall Quarter


Designed By:
Kelly Bailey & Lia Rudd

Drawn By:
Lia Rudd

Sheet Name:
Scene 6 - Escape


SK-4.6.0

1/8" = 1'-0"

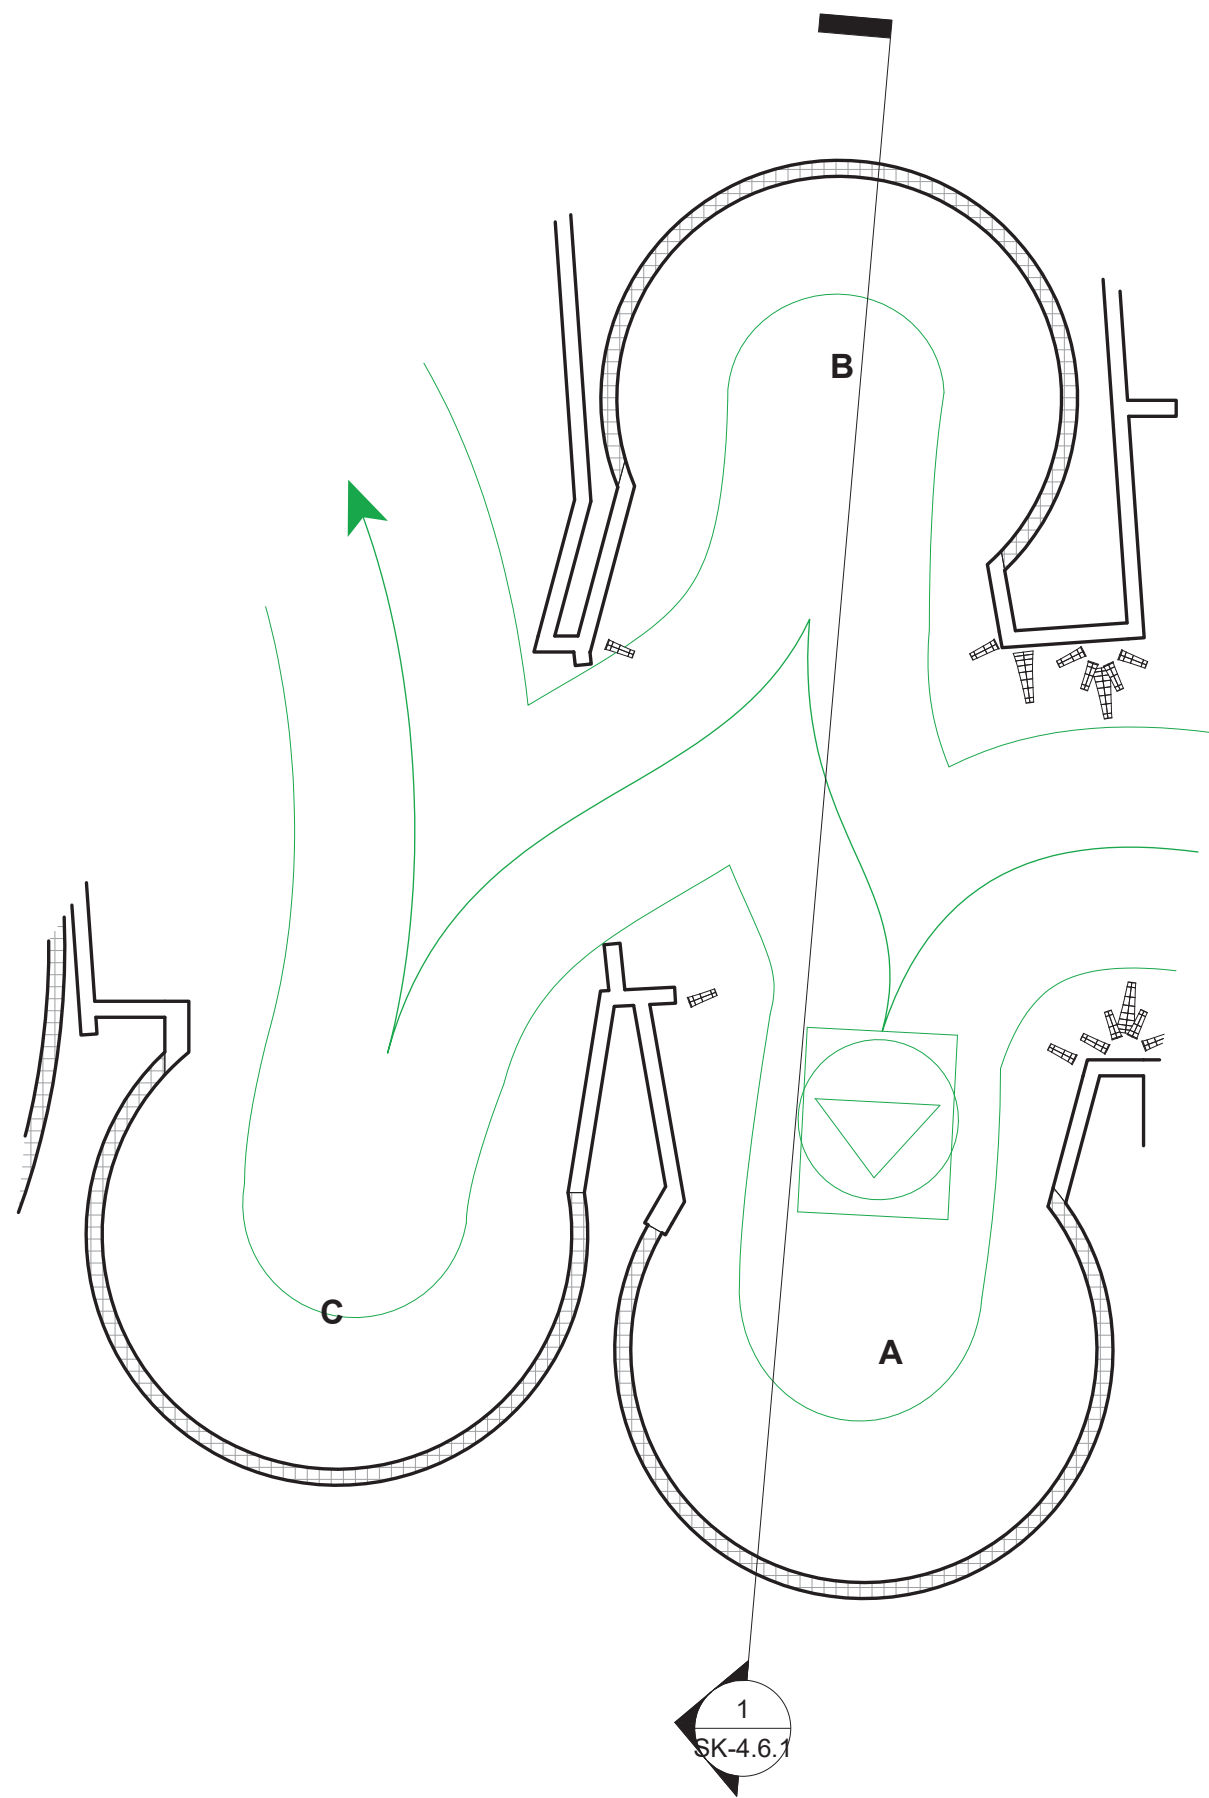

1
SK-4.6.1

1 Scene Breakdown - Escape
1/8" = 1'-0"

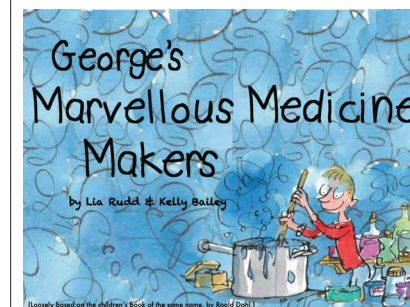

Project Name:
George's Marvellous Medicine Makers

Quarter:
Fall Quarter


Designed By:
Kelly Bailey & Lia Rudd

Drawn By:
Lia Rudd

Sheet Name:
Scene 6 - Escape Elevation

SK-4.6.1

1/8" = 1'-0"

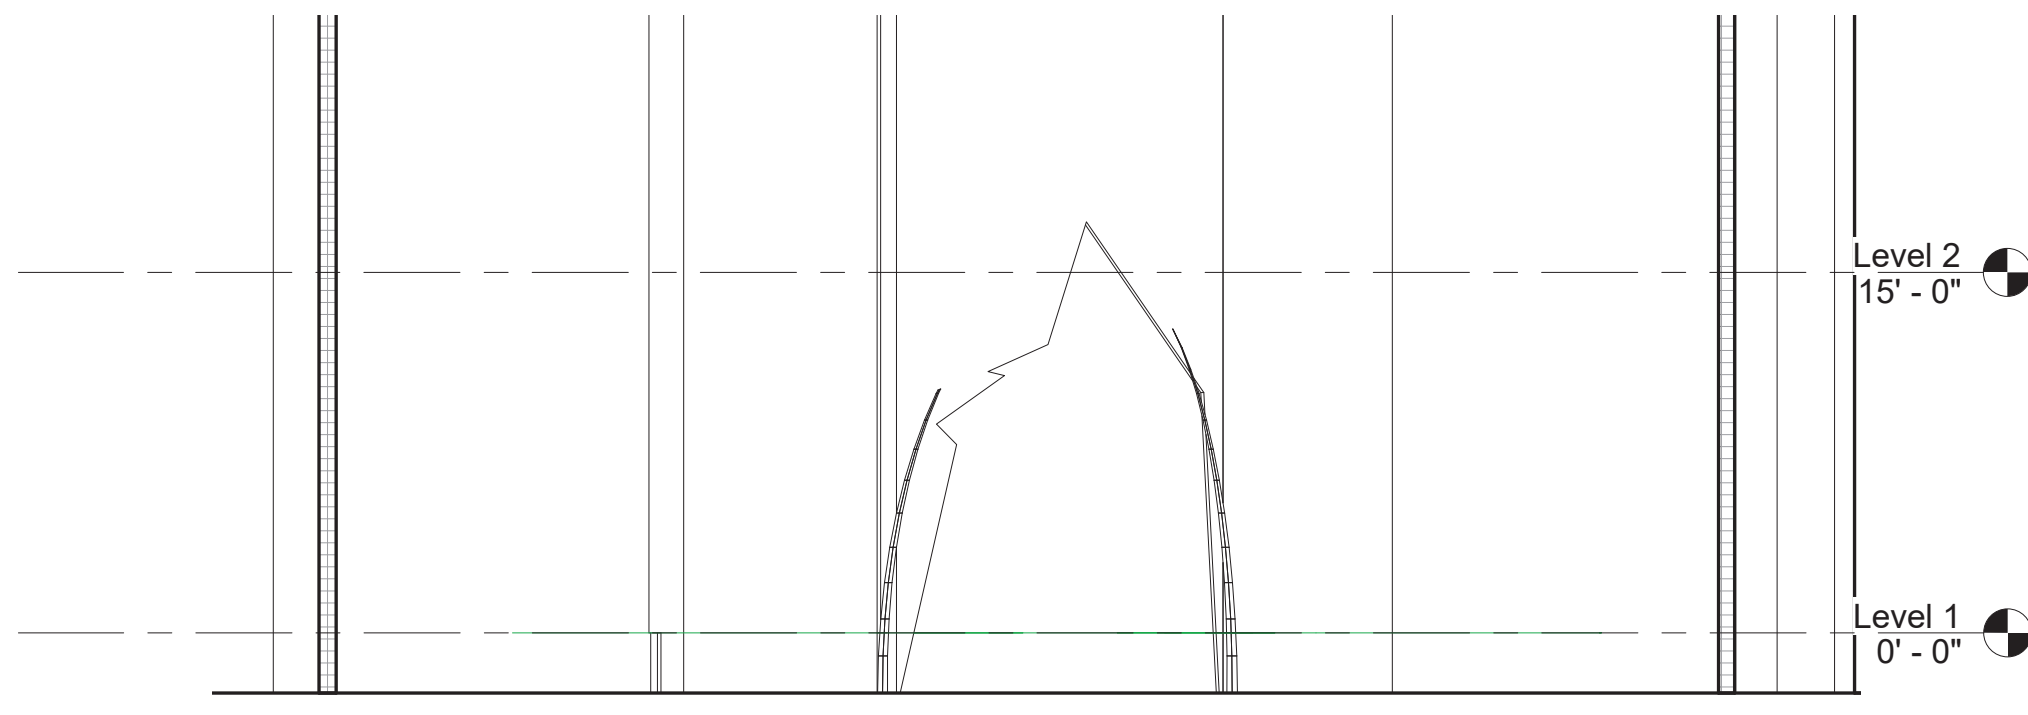

① Escape Elevation North
1/8" = 1'-0"

SCAD



Project Name:
George's Marvellous Medicine Makers

Quarter:
Fall Quarter


Designed By:
Kelly Bailey & Lia Rudd

Drawn By:
Lia Rudd

Sheet Name:
Scene 7 - Shed Plan


SK-4.7.0

1/8" = 1'-0"

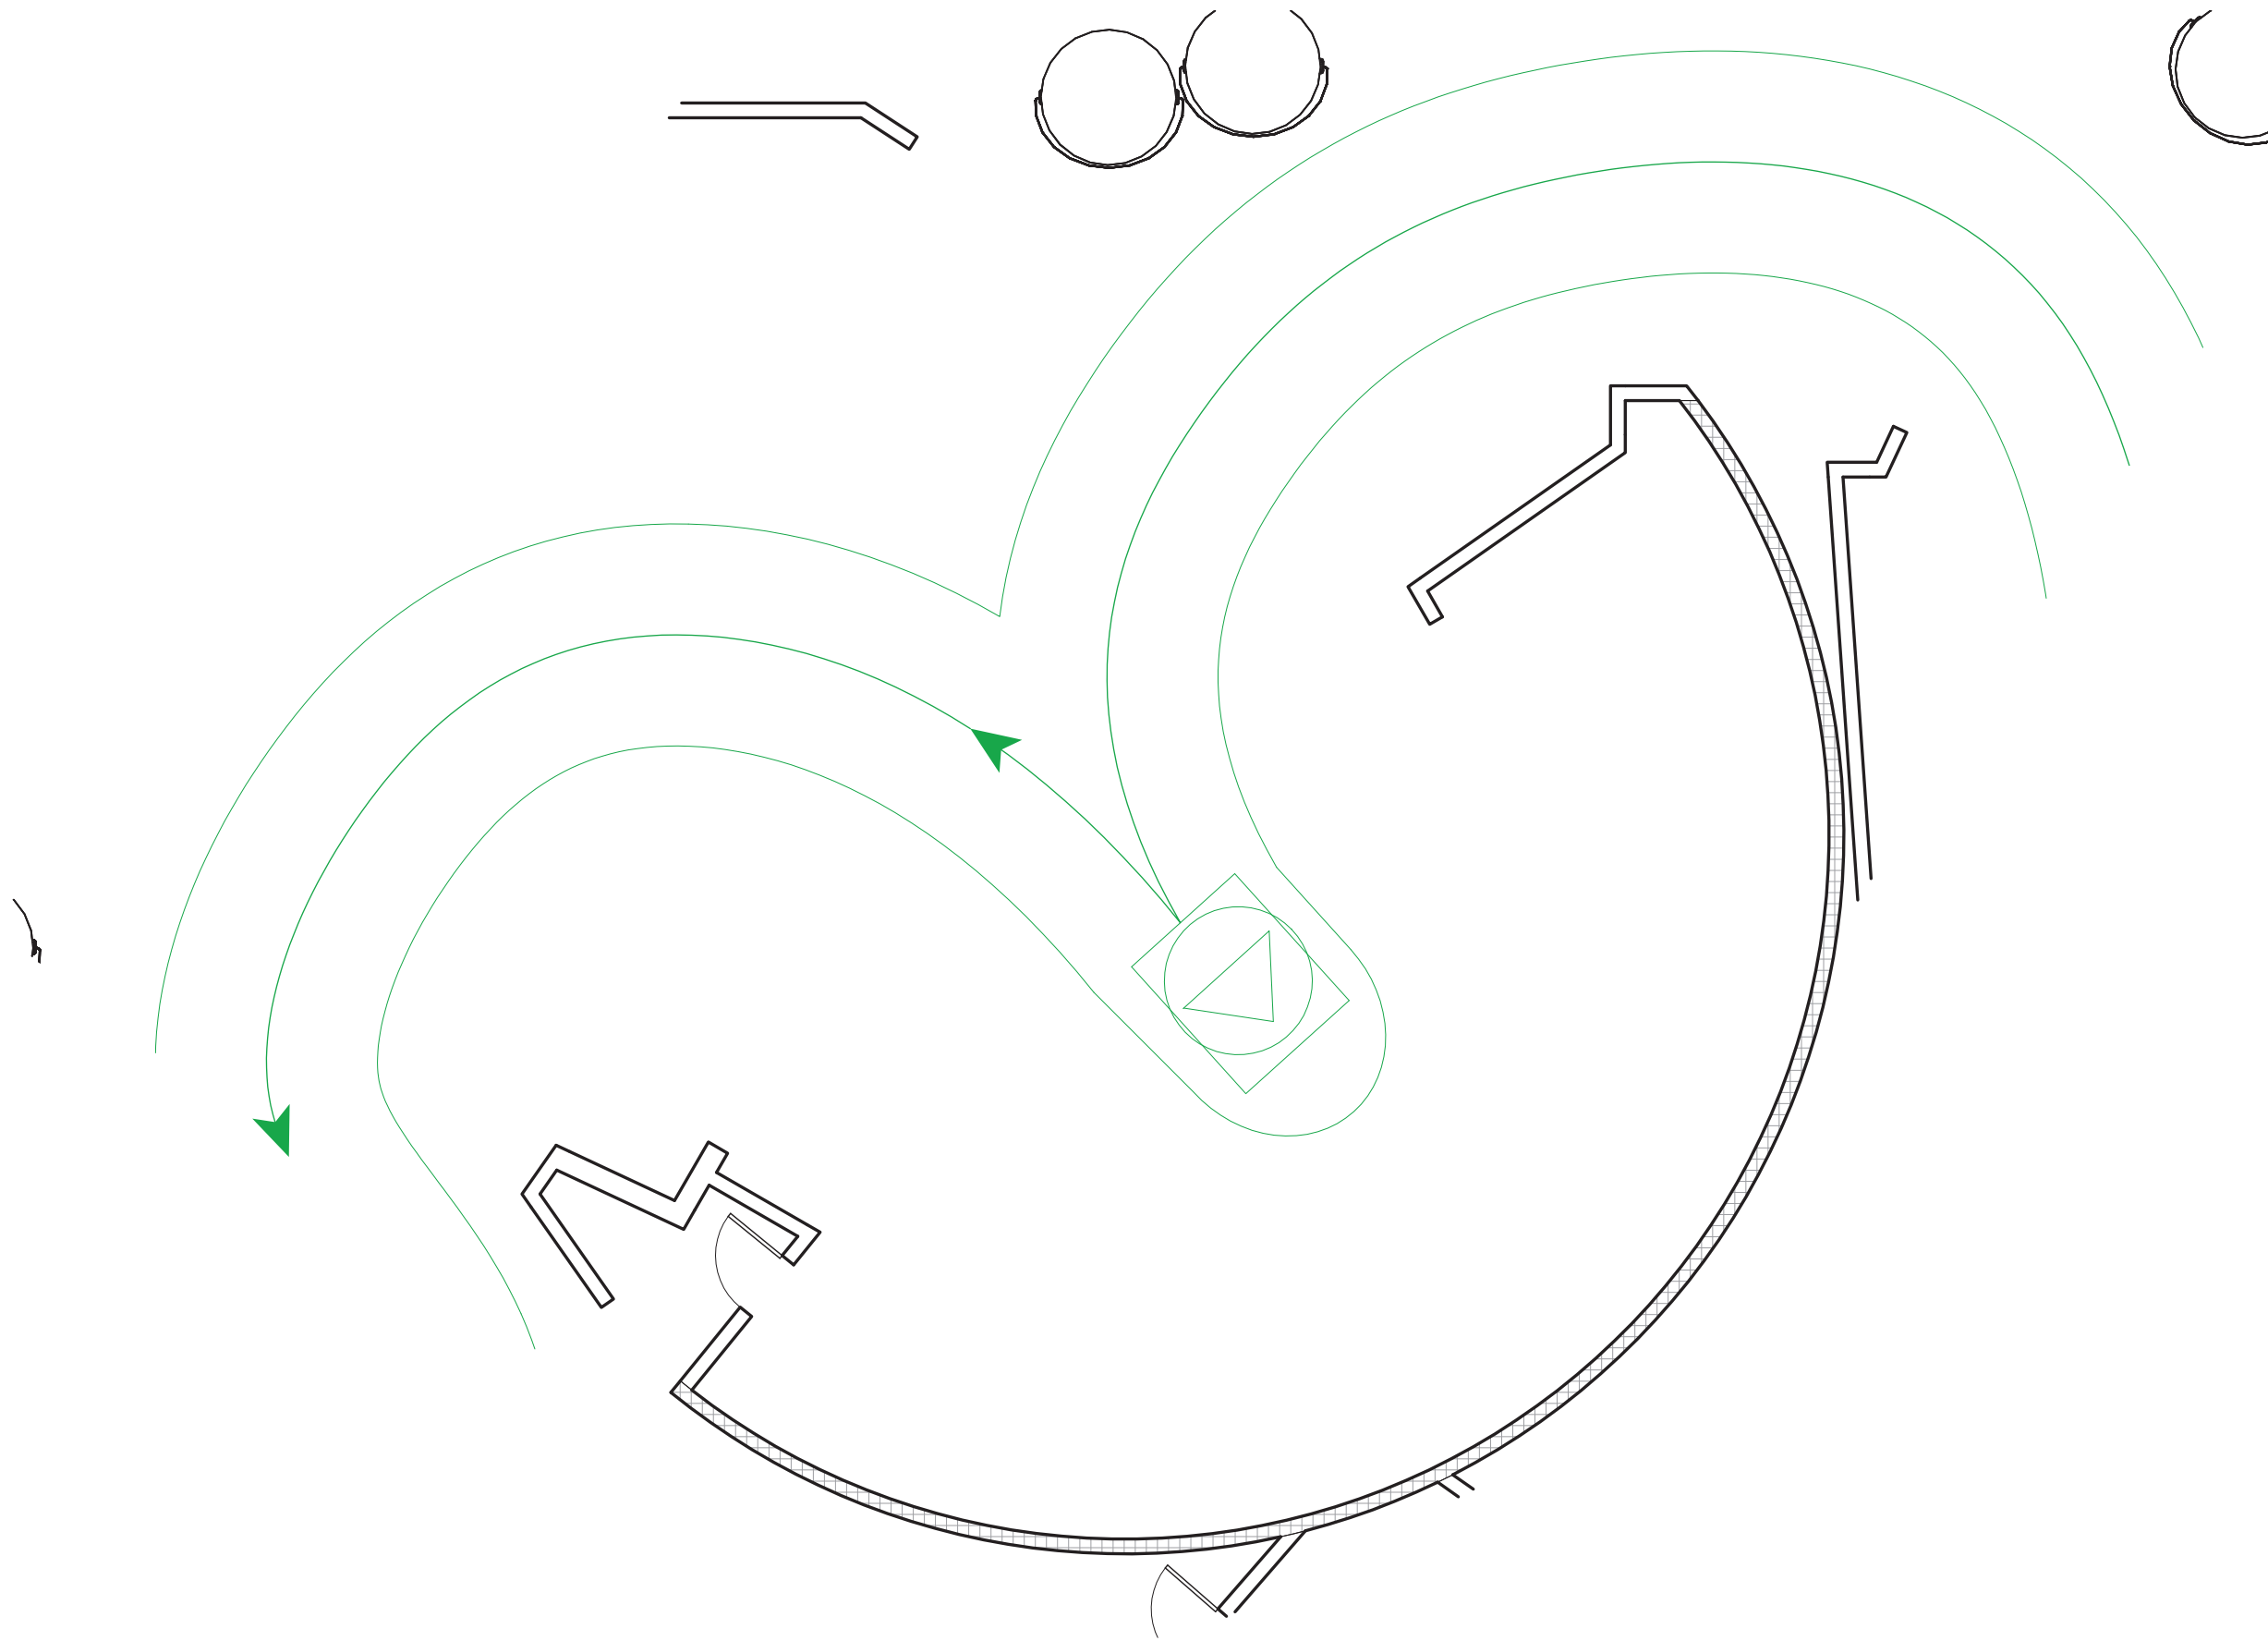

① Scene Breakdown - Shed
1/8" = 1'-0"

SCAD

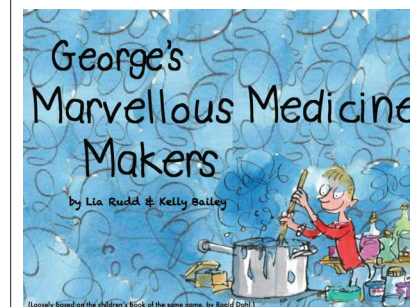

Project Name:
George's Marvellous Medicine Makers

Quarter:
Fall Quarter


Designed By:
Kelly Bailey & Lia Rudd

Drawn By:
Lia Rudd


Sheet Name:
Unload Plan

SK-5.1.0

1/16" = 1'-0"

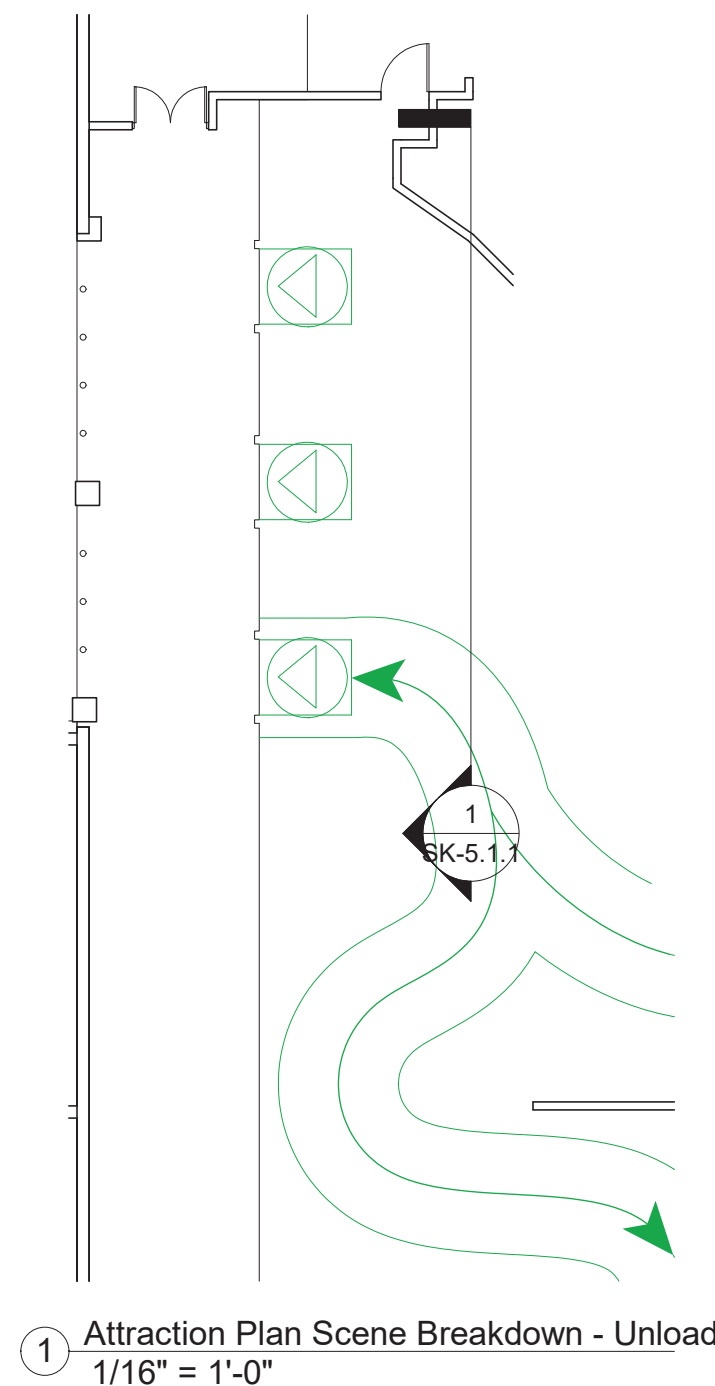

① **Attraction Plan Scene Breakdown - Unload**
1/16" = 1'-0"

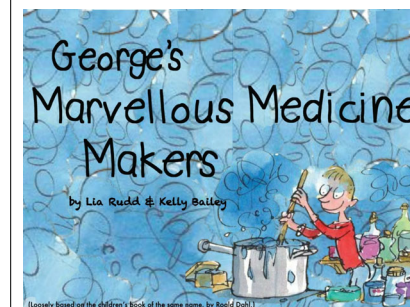

Project Name:
George's Marvellous Medicine Makers

Quarter:
Fall Quarter


Designed By:
Kelly Bailey & Lia Rudd

Drawn By:
Lia Rudd

Sheet Name:
Unload Elevation

SK-5.1.1

1/4" = 1'-0"

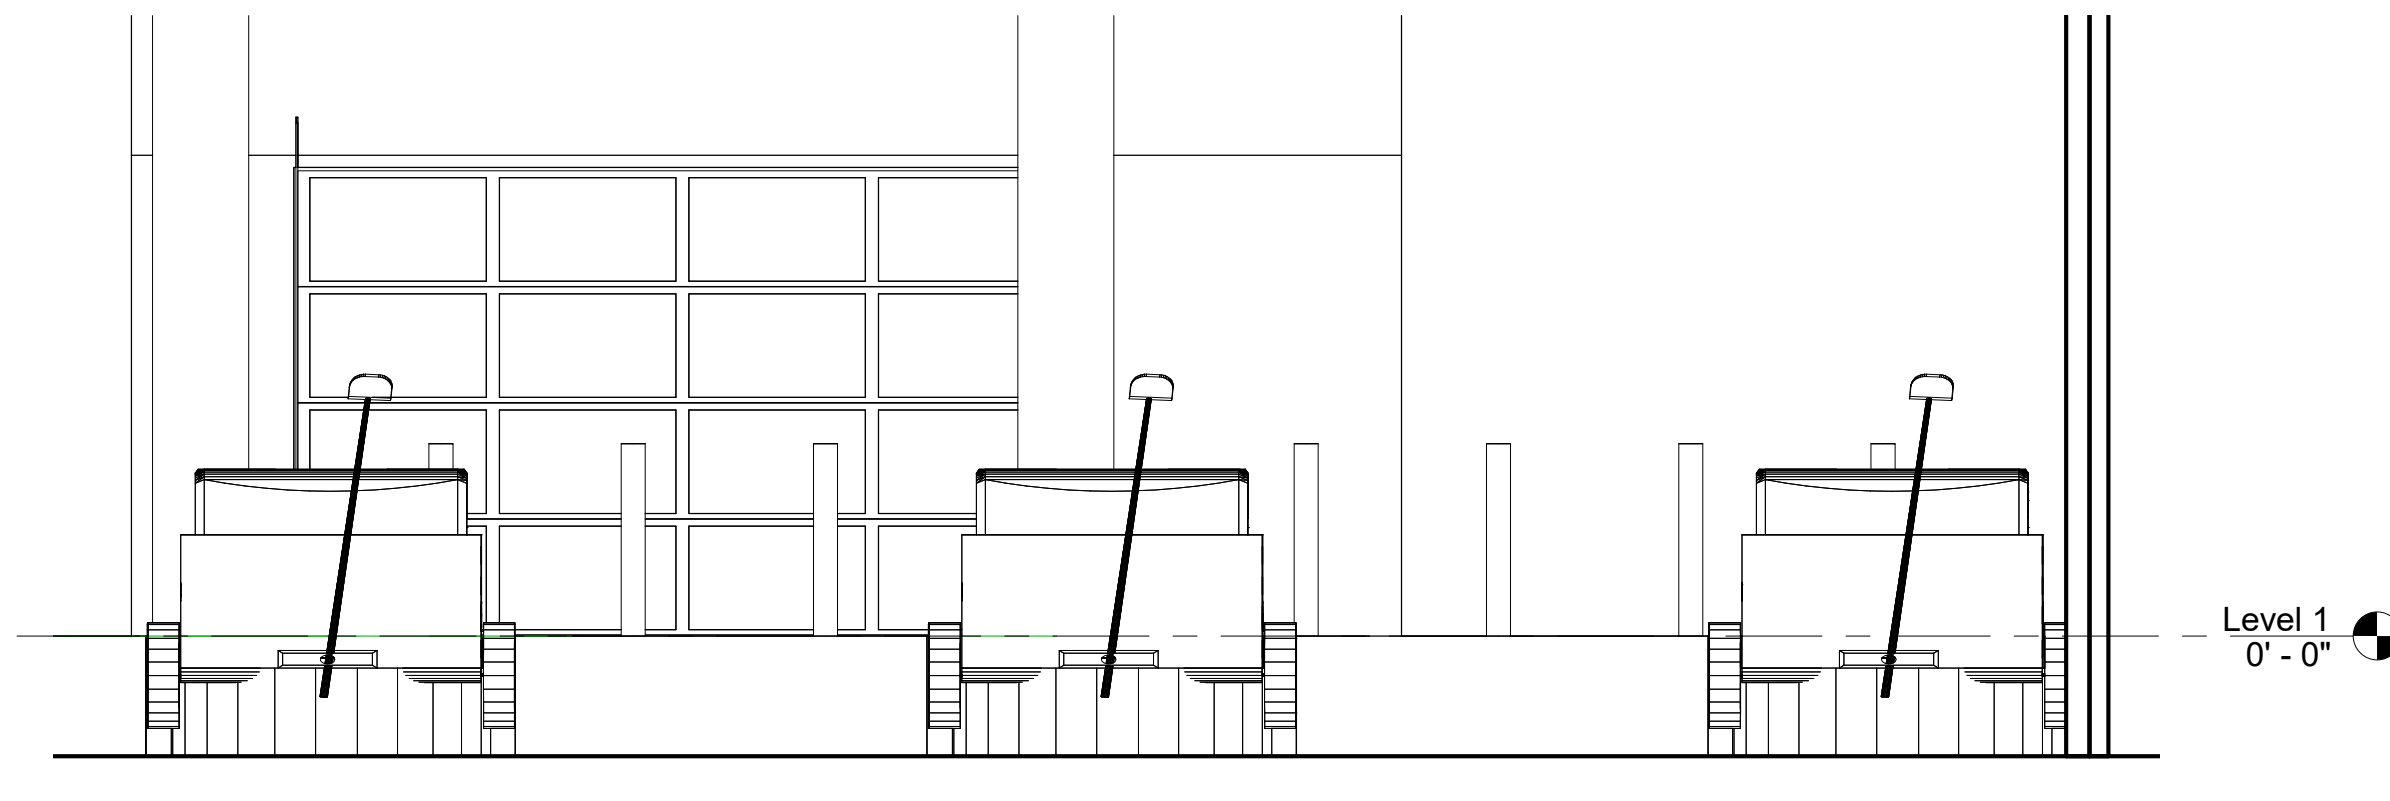

① Unload Elevation
1/4" = 1'-0"